


F.A.I. RTE.	SECTION	COUNTY	TOTAL SHEETS	SHEET NO.
5952	G-BR-1	GRUNDY	50	11
STA.		TO STA.		
FED. ROAD DIST. NO. 7		ILLINOIS FED. AID PROJECT		

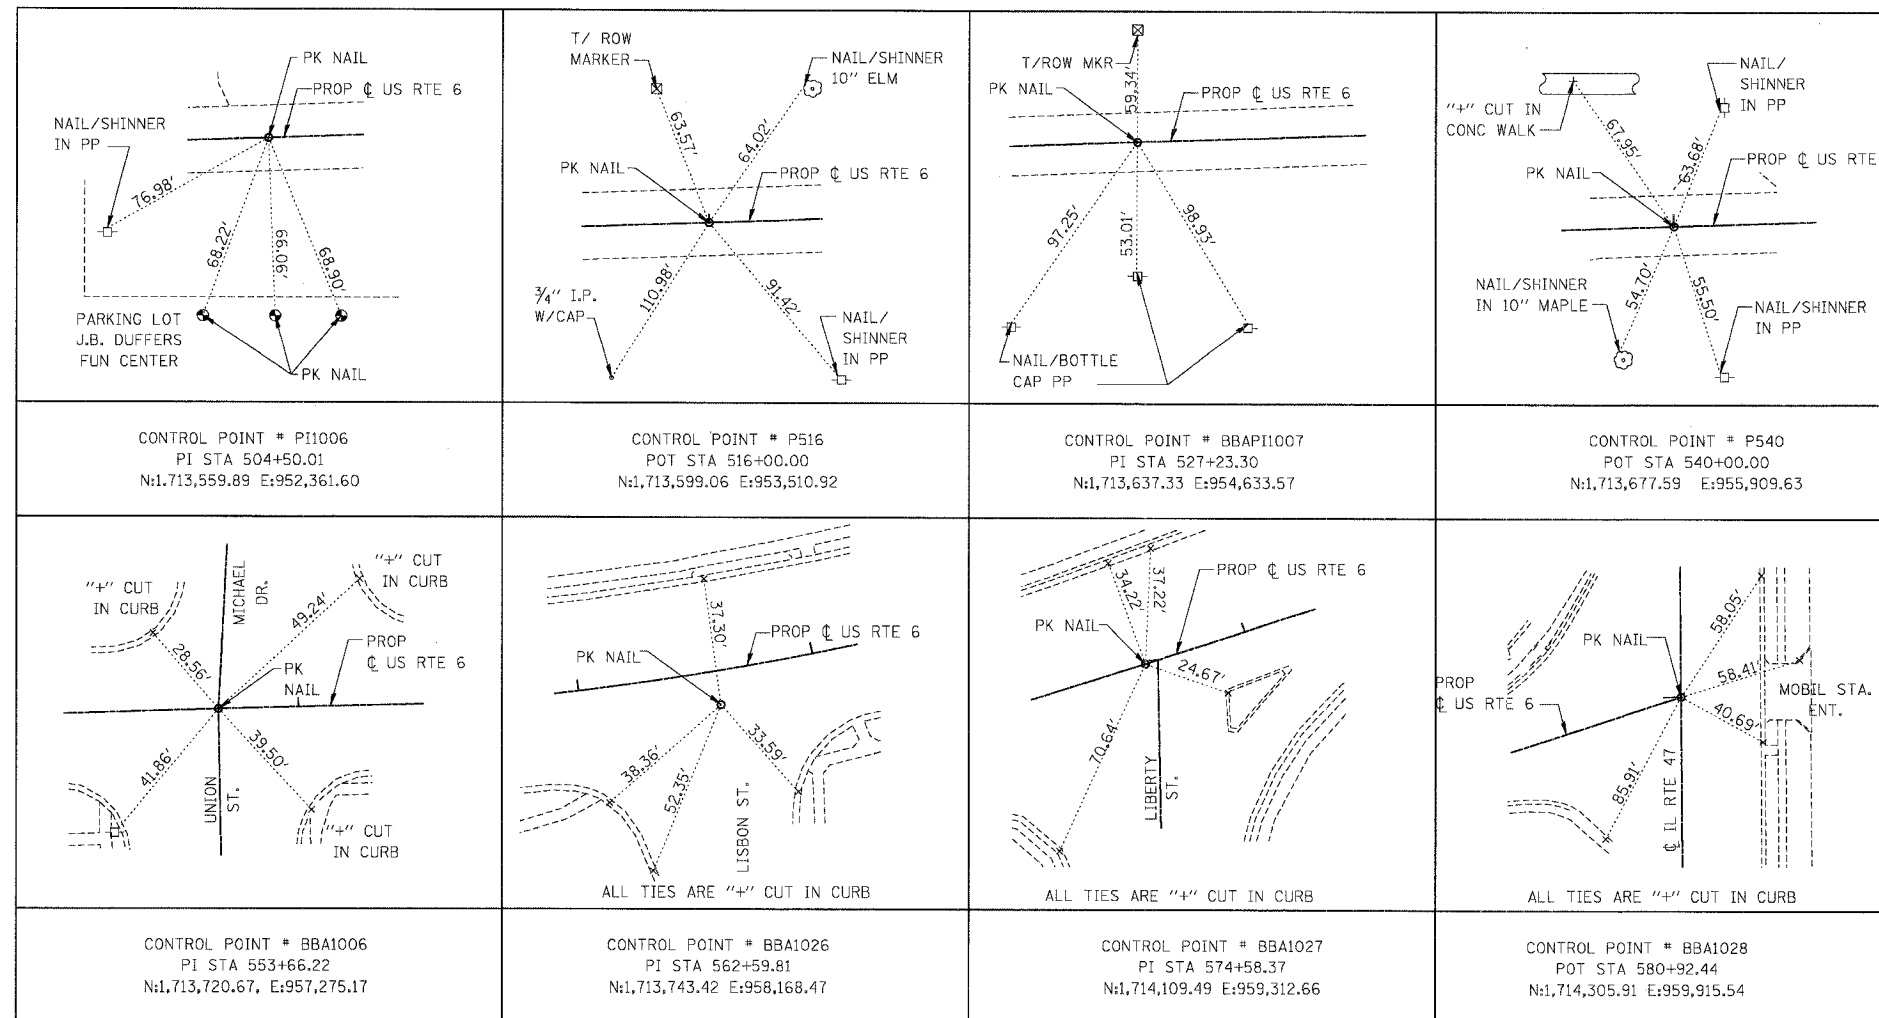

NORTH DIRECTION TYPICAL FOR ALL REFERENCE TIES, UNLESS NOTED OTHERWISE



10/25/2005 16:03:00 PM

m:\sfa\cedon\civil\66563 East For\A5\ICAL04.EF.dgn

BOWMAN, BARRETT & ASSOCIATES INC.
CONSULTING ENGINEERS
130 E. RANDOLPH STREET
CHICAGO, ILLINOIS 60601
JOB NO. 541



REVISIONS	
NAME	DATE

ILLINOIS DEPARTMENT OF TRANSPORTATION

U.S. ROUTE 6
ALIGNMENT AND TIES

SCALE: VERT. N.T.S.
HORIZ. N.T.S.
DATE 10/25/05

DRAWN BY RA
CHECKED BY JD