
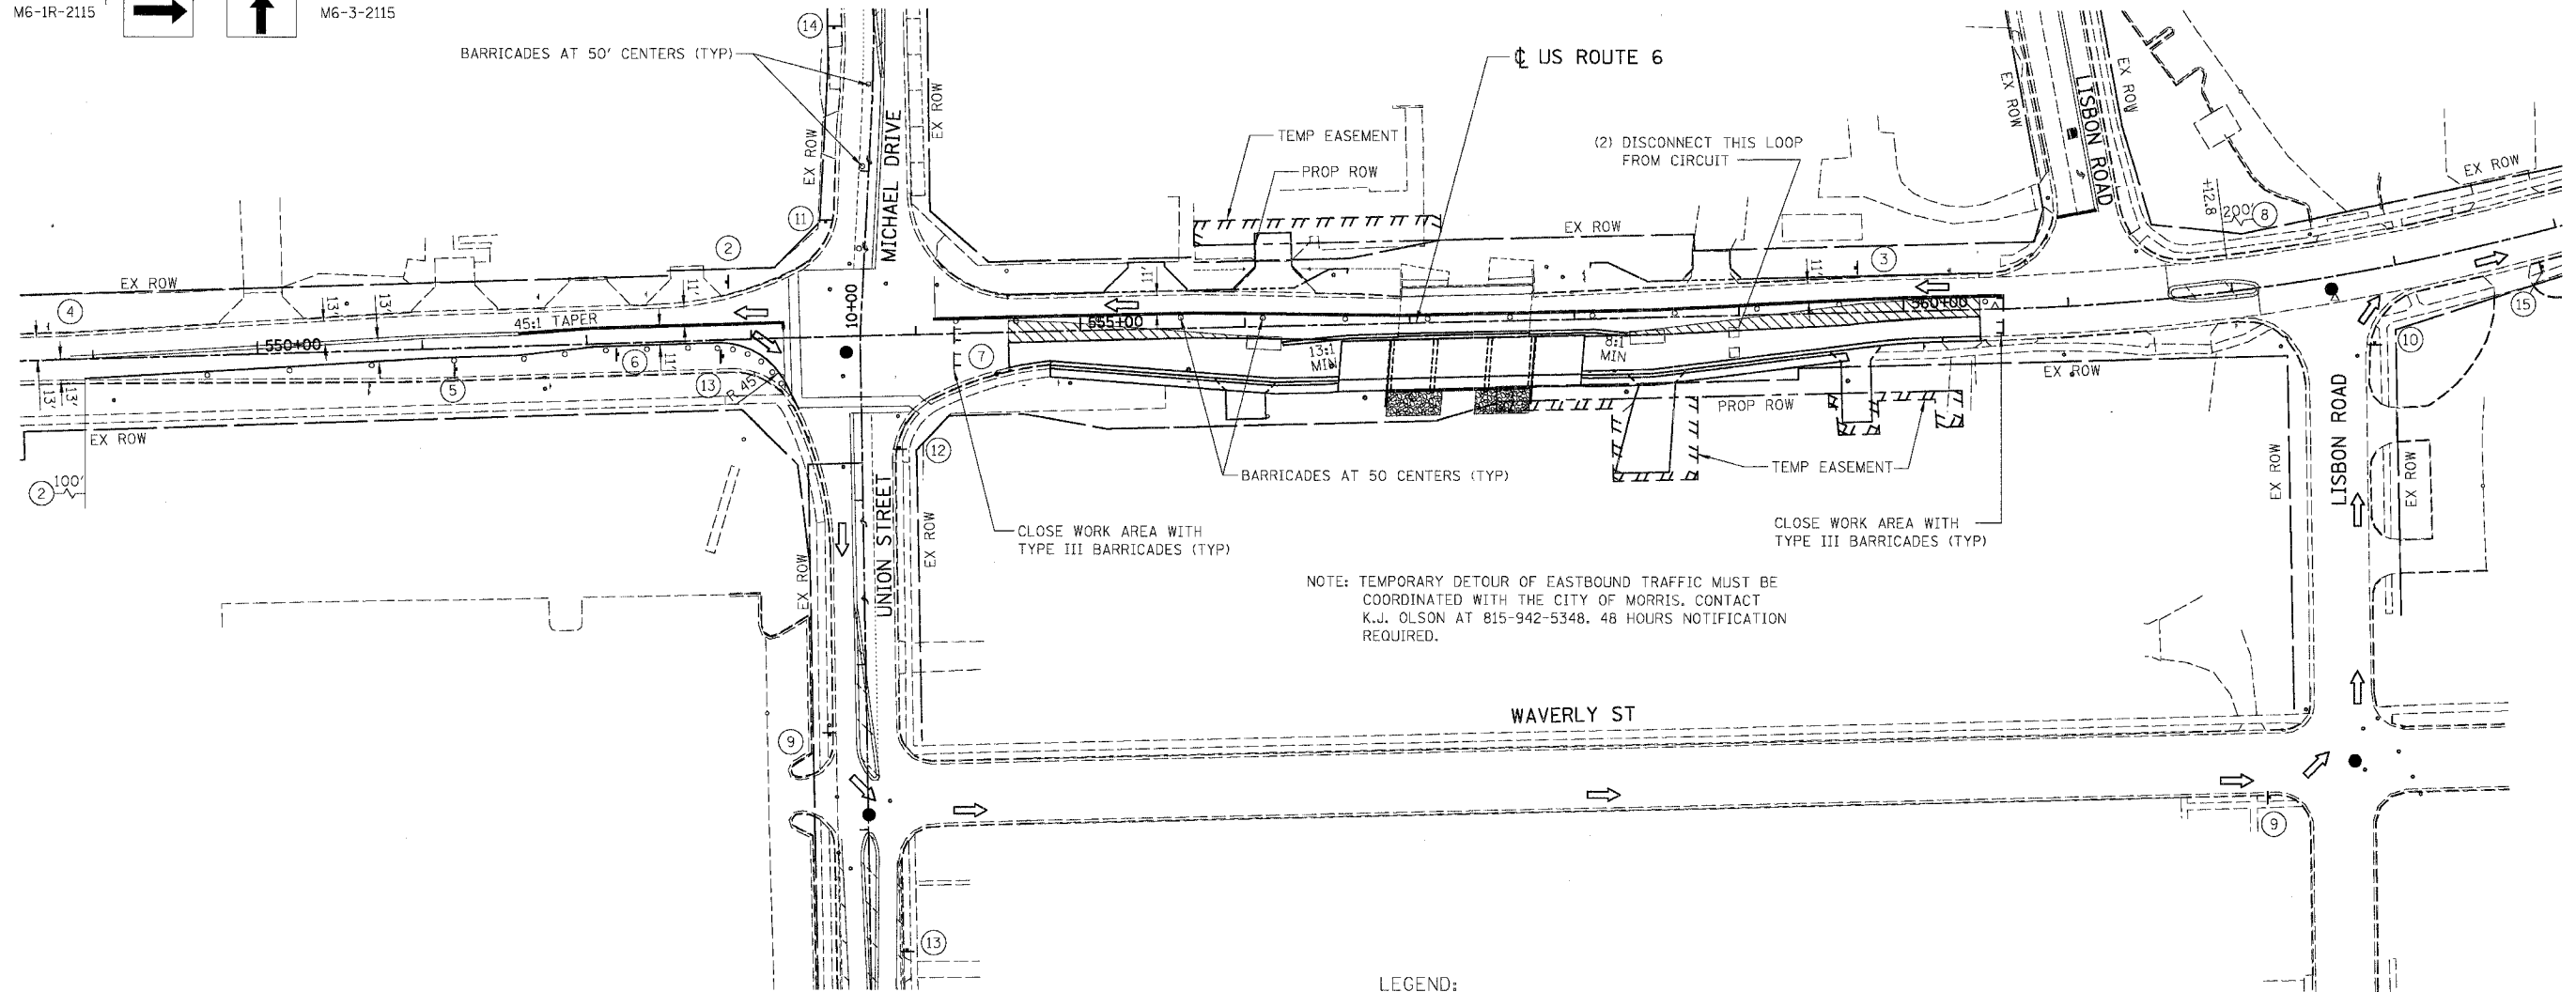


F.A.U. RTE.	SECTION	COUNTY	TOTAL SHEETS	SHEET NO.
5952	G-BR-1	GRUNDY	50	16
STA.	TO STA.			
FED. ROAD DIST. NO. 7	ILLINOIS FED. AID PROJECT			

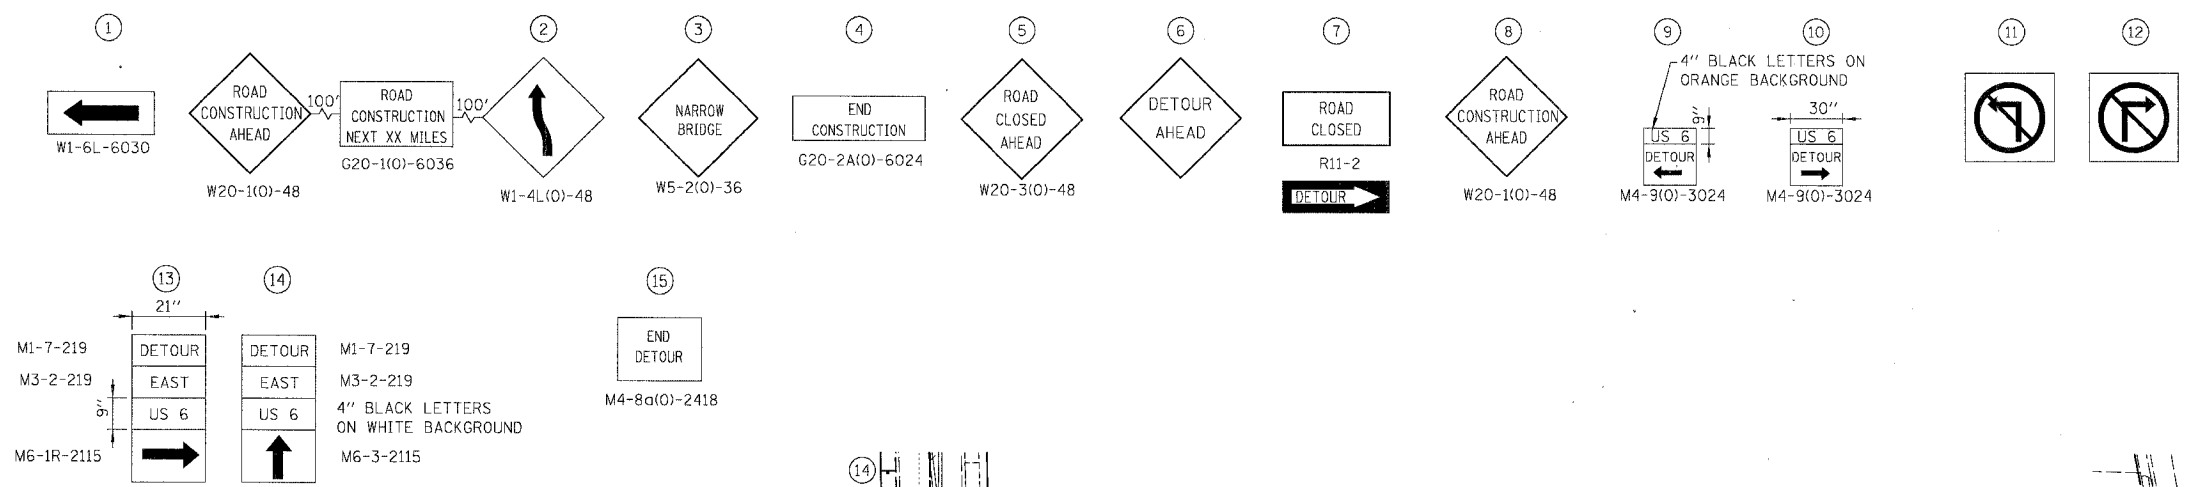

TRAFFIC SIGNAL WORK

1. WITH ONE WORKING DAY OR LESS, PUT BOTH SIGNALS ON FLASH, AND USE FLAGMEN FOR TRAFFIC CONTROL.
2. DISABLE THE EASTBOUND INSIDE LOOP DETECTOR FOR EASTBOUND TRAFFIC AT LISBON ROAD.

- LEGEND:**
- WORK ZONE
 - DRUM OR TYPE II BARRICADE
 - TRAFFIC SIGN
 - TRAFFIC FLOW DIRECTION
 - FLAGGER
 - TYPE III BARRICADE

BOWMAN, BARRETT & ASSOCIATES INC.
CONSULTING ENGINEERS
130 E. RANDOLPH STREET
CHICAGO, ILLINOIS 60601
JOB NO. 541



REVISIONS	
NAME	DATE

ILLINOIS DEPARTMENT OF TRANSPORTATION

**U.S. ROUTE 6
MAINTENANCE OF TRAFFIC
STAGE 1B**

SCALE: VERT. NTS
HORIZ. 1" = 50'

DATE 10/25/05

DRAWN BY JAM
CHECKED BY DDM

10/25/2005 04:48:20 PM
D:\SFA\cadd\civ\66563\Edit ForK\66563.dwg