


F.A.U. RTL.	SECTION	COUNTY	TOTAL SHEETS	SHEET NO.
5952	G-BR-1	GRUNDY	50	48
STA.		TO STA.		
FED. ROAD DIST. NO. 7		ILLINOIS	FED. AID PROJECT	

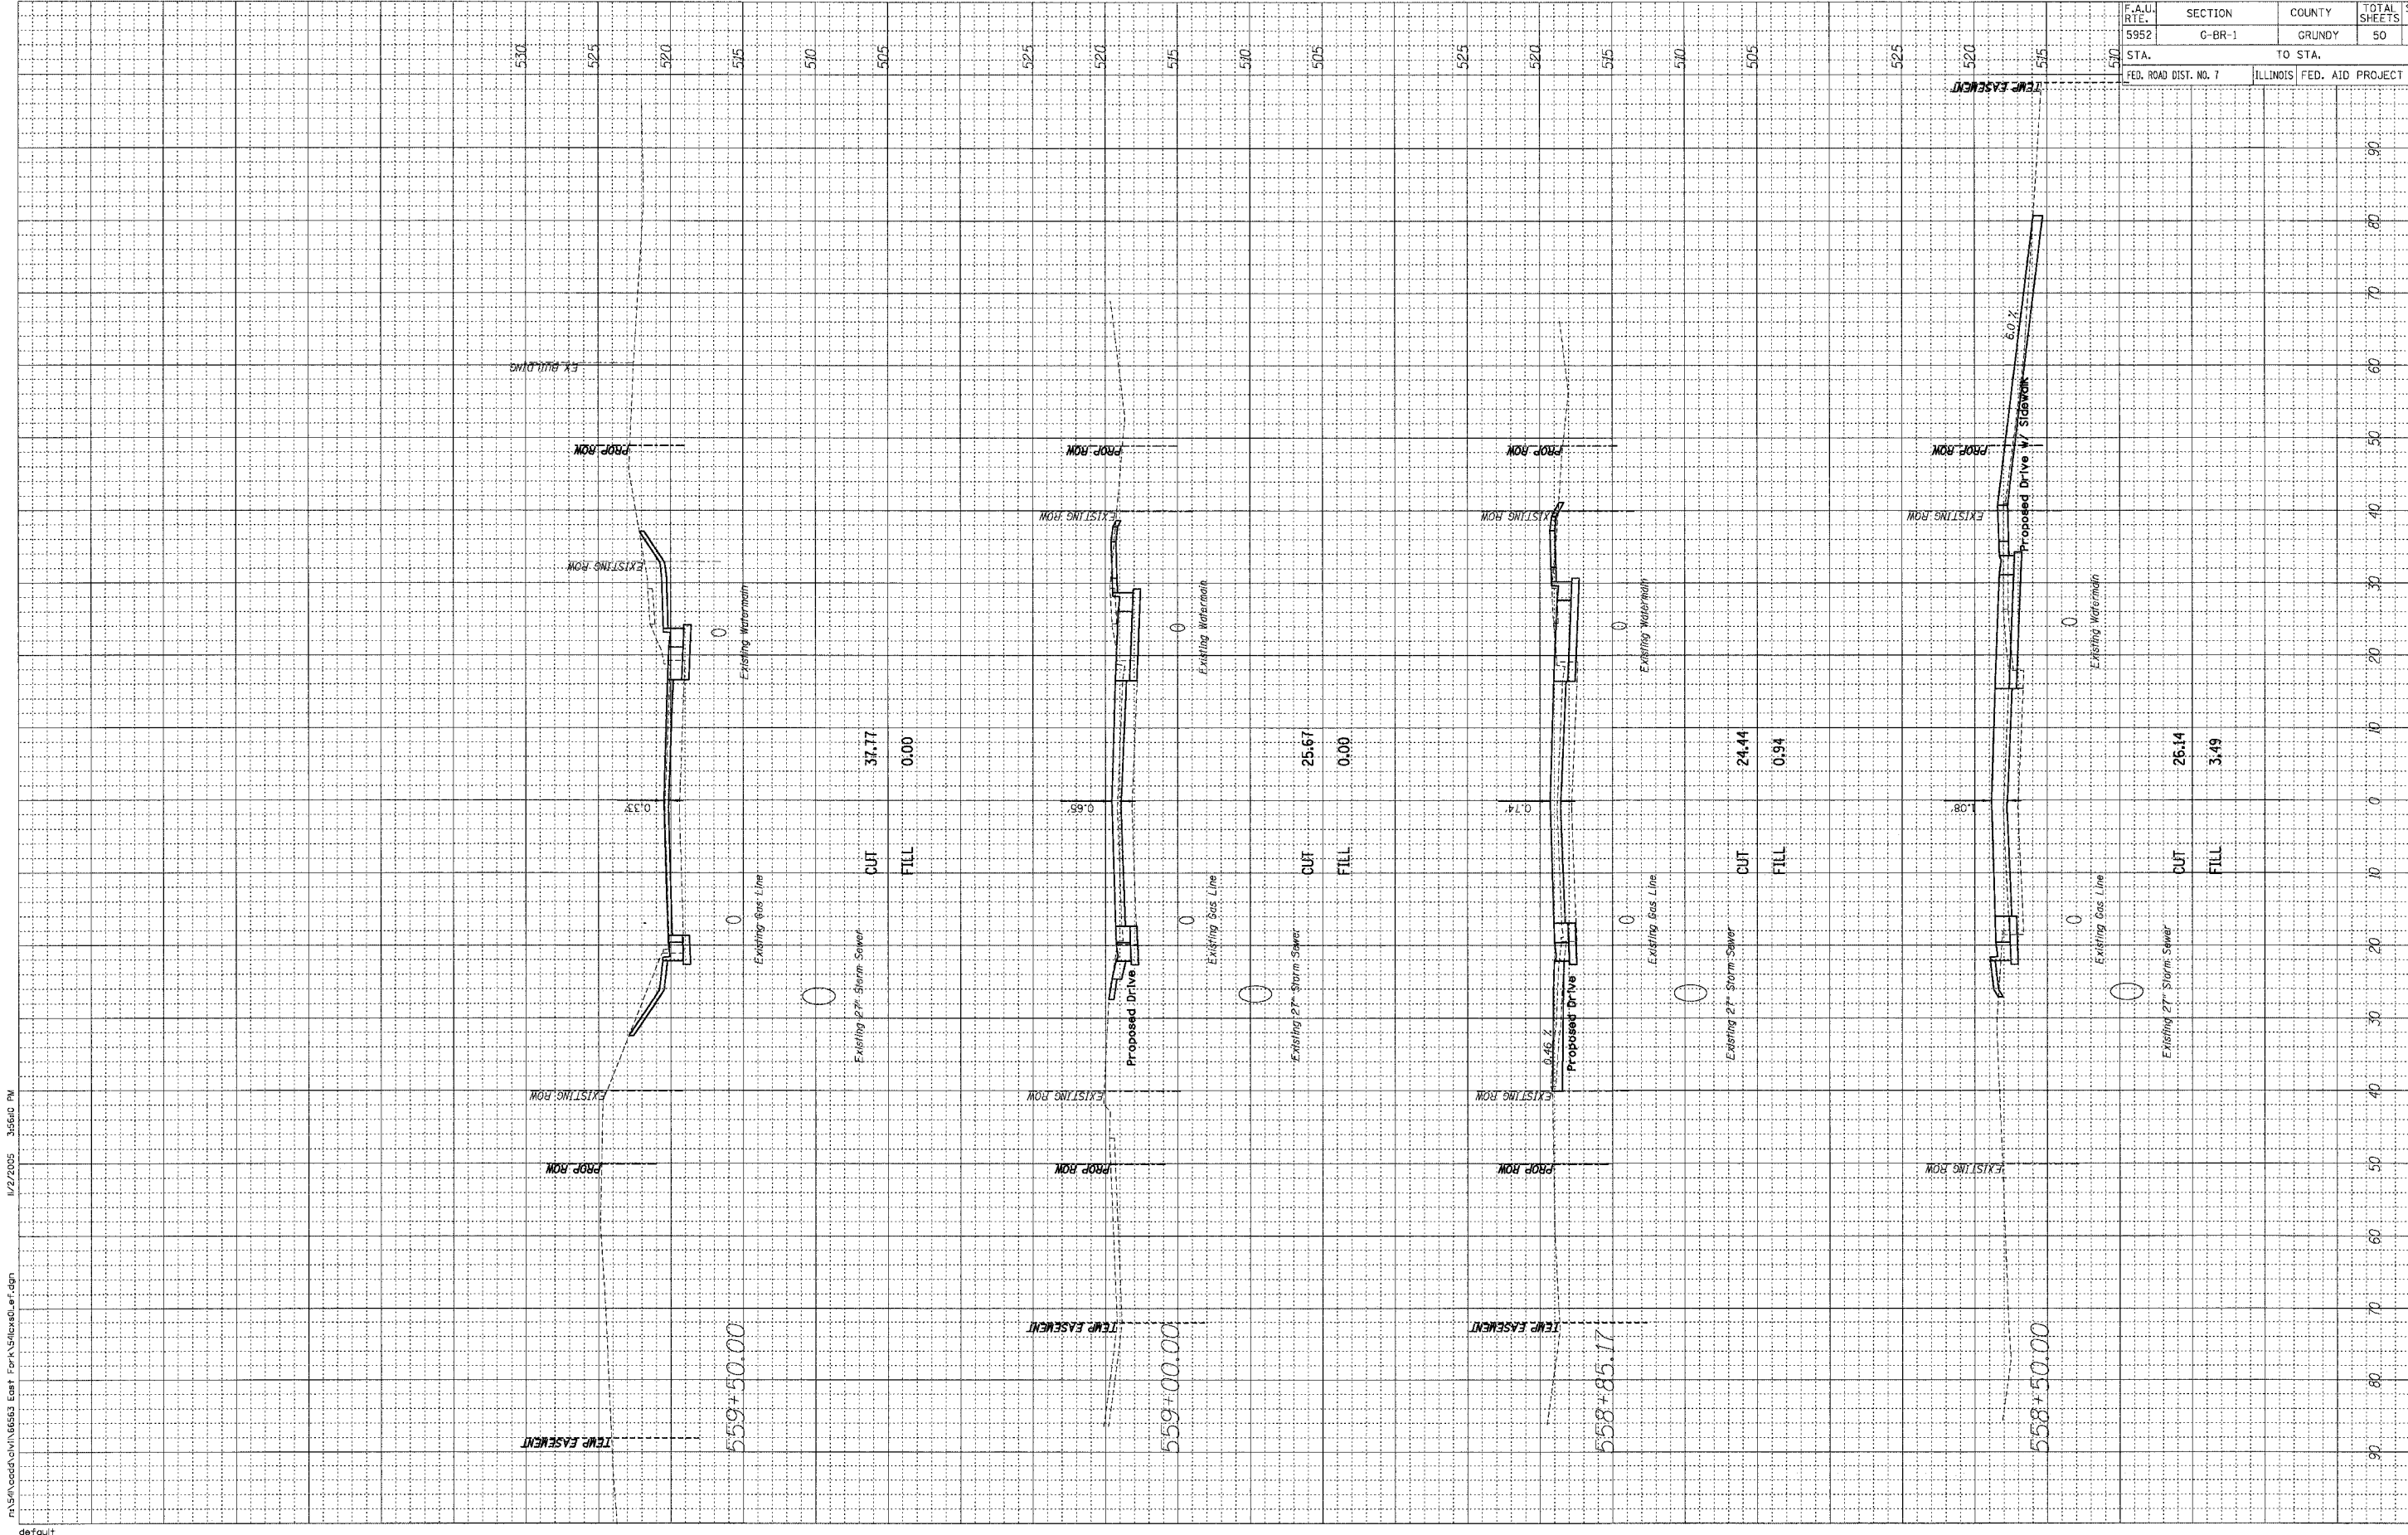

1/22/2005 3:56:40 PM

M:\54\cadd\civil\66563 East For\A\3\cadd\er.dgn

11/09