


F.A.P. RTE.	SECTION	COUNTY	TOTAL SHEETS	SHEET NO.
681	113BR-2	LIVINGSTON	47	11
STA.		TO STA.		
FED. ROAD DIST. NO.		ILLINOIS FED. AID PROJECT		

T 28N, R 7E, SECTION 18

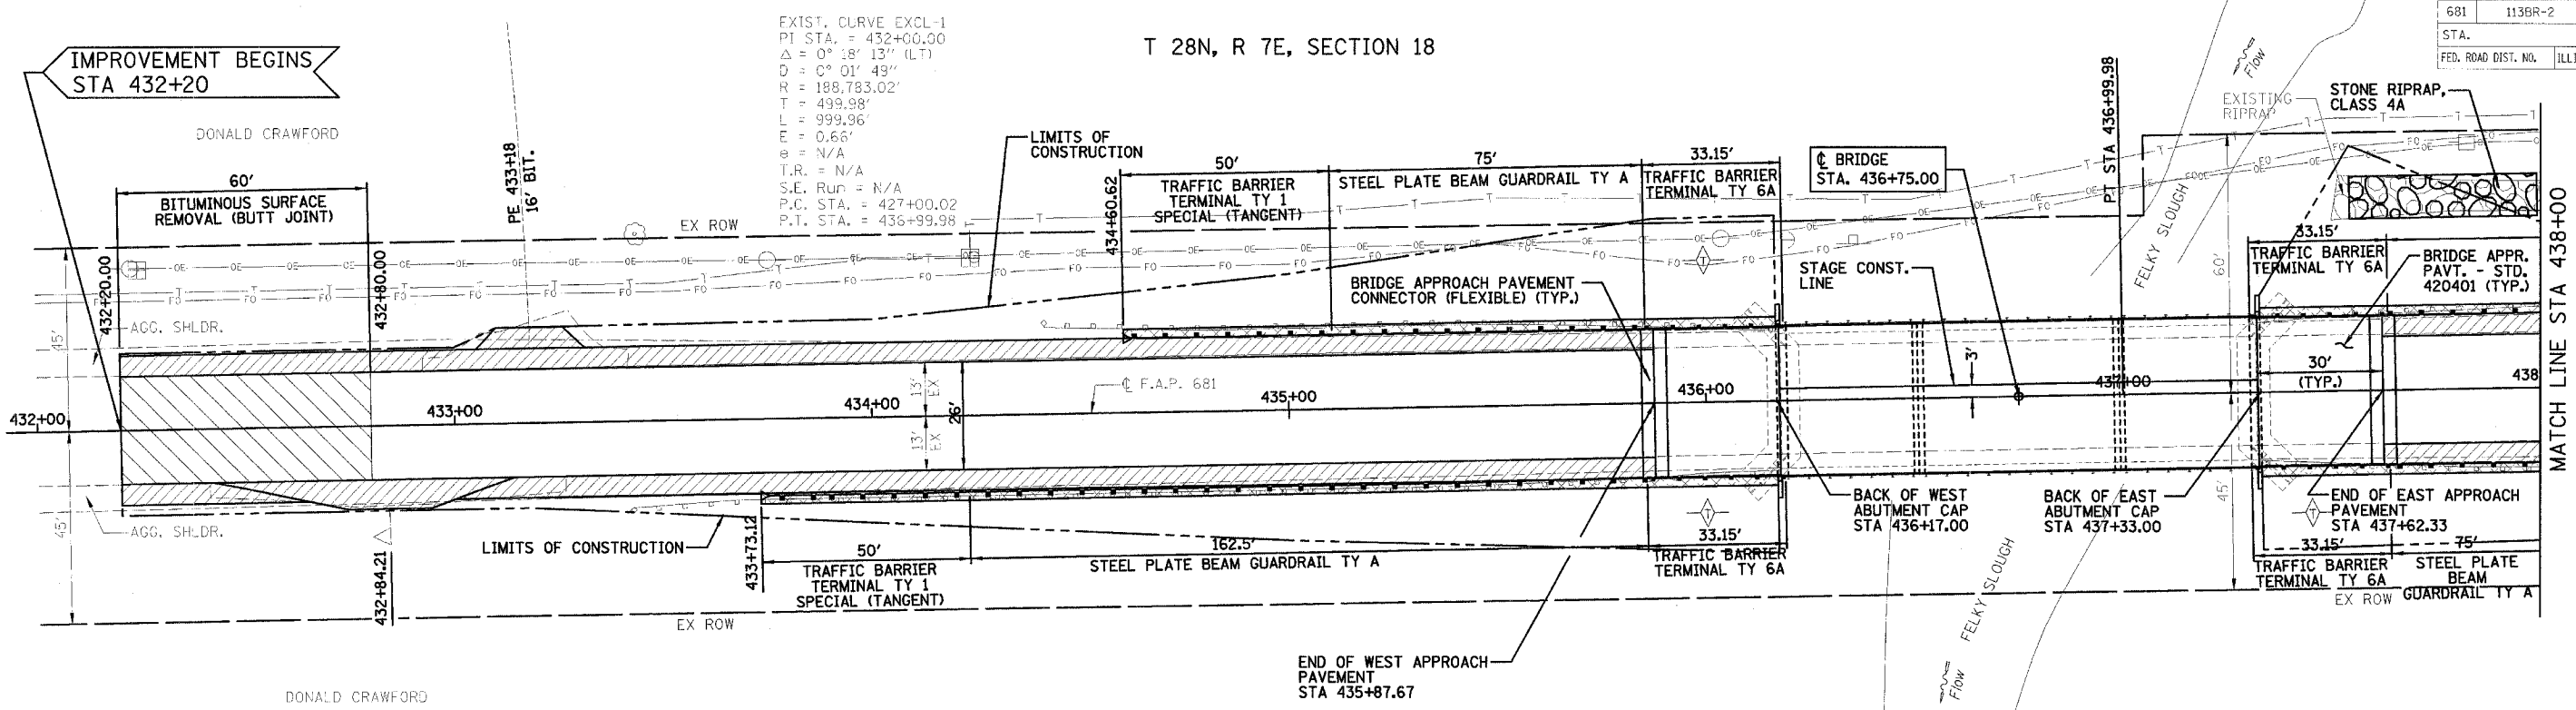

EXIST. CURVE EXCL-1
 PI STA. = 432+00.00
 $\Delta = 0^\circ 38' 13''$ (LT)
 $D = 0^\circ 01' 49''$
 $R = 188,783.02'$
 $T = 499.98'$
 $L = 999.96'$
 $E = 0.66'$
 $S = N/A$
 $T.R. = N/A$
 $S.E. Run = N/A$
 $P.C. STA. = 427+00.02$
 $P.T. STA. = 436+99.98$

DONALD CRAWFORD

BUTT JOINT

BITUMINOUS CONCRETE BASE COURSE WIDENING, SUPERPAVE 9"

BITUMINOUS STABILIZATION

TEMPORARY DITCH CHECK

T 28N, R 7E, SECTION 19

- NOTES:**
- 1.) WORK THIS SHEET WITH SHEET 12.
 - 2.) SEE SHEET 8 FOR TYPICAL SECTIONS.
 - 3.) SEE SHEET 8 FOR SURVEY TIES.
 - 4.) SEE SHEETS 9 & 10 FOR STAGE CONSTRUCTION.
 - 5.) SEE SHEETS 13-43 FOR BRIDGE PLANS.

BENCHMARK
 STA 437+33.00, 16.0' RT
 ELEV=677.14
 CHISELED "I" TOP OF S.E. CORNER OF EAST ABUTMENT ON F.A.P. 681 (1116)

DATE	BY

DATE	BY

