


F.A.P. RTE.	SECTION	COUNTY	TOTAL SHEETS	SHEET NO.
681	113BR-2	LIVINGSTON	47	12
STA. 681		TO STA. 443+00		
FED. ROAD DIST. NO.		ILLINOIS FED. AID PROJECT		


T 28N, R 7E, SECTION 18

T 28N, R 7E, SECTION 19

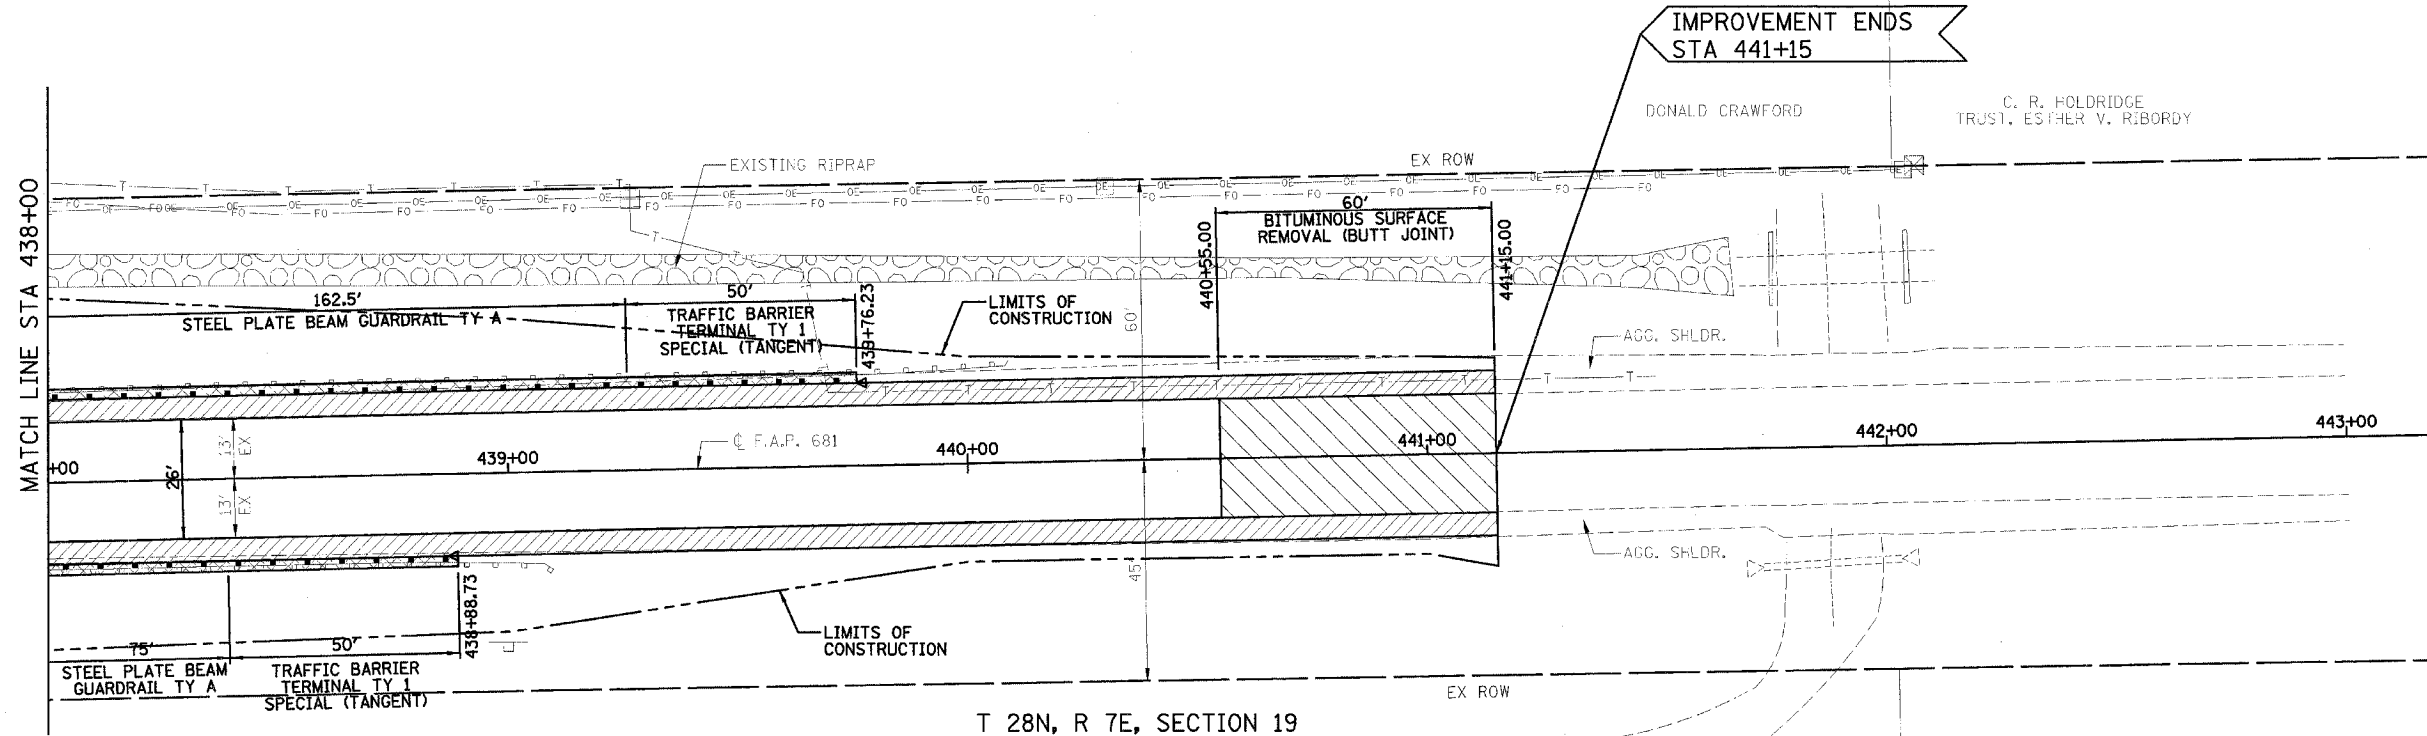

	BUTT JOINT
	BITUMINOUS CONCRETE BASE COURSE WIDENING, SUPERPAVE 9"
	BITUMINOUS STABILIZATION

- NOTES:**
- 1.) WORK THIS SHEET WITH SHEET 11.
 - 2.) SEE SHEET 5 FOR TYPICAL SECTIONS.
 - 3.) SEE SHEET 8 FOR SURVEY TIES.
 - 4.) SEE SHEETS 9 & 10 FOR STAGE CONSTRUCTION.
 - 5.) SEE SHEETS 13-43 FOR BRIDGE PLANS.

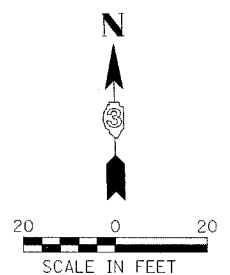

PLAN
 DATE: _____ BY: _____
 CHECKED: _____
 NO. _____

PROFILE
 DATE: _____ BY: _____
 CHECKED: _____
 NO. _____

