


STATE OF ILLINOIS
DEPARTMENT OF TRANSPORTATION

F.A.P. RTE.	SECTION	COUNTY	TOTAL SHEETS	SHEET NO.
681	113BR-2	LIVINGSTON	47	19
STA.	TO STA.			
FED. ROAD DIST. NO.	ILLINOIS	FED. AID PROJECT		

SHEET NO. B7
OF 31 SHEETS

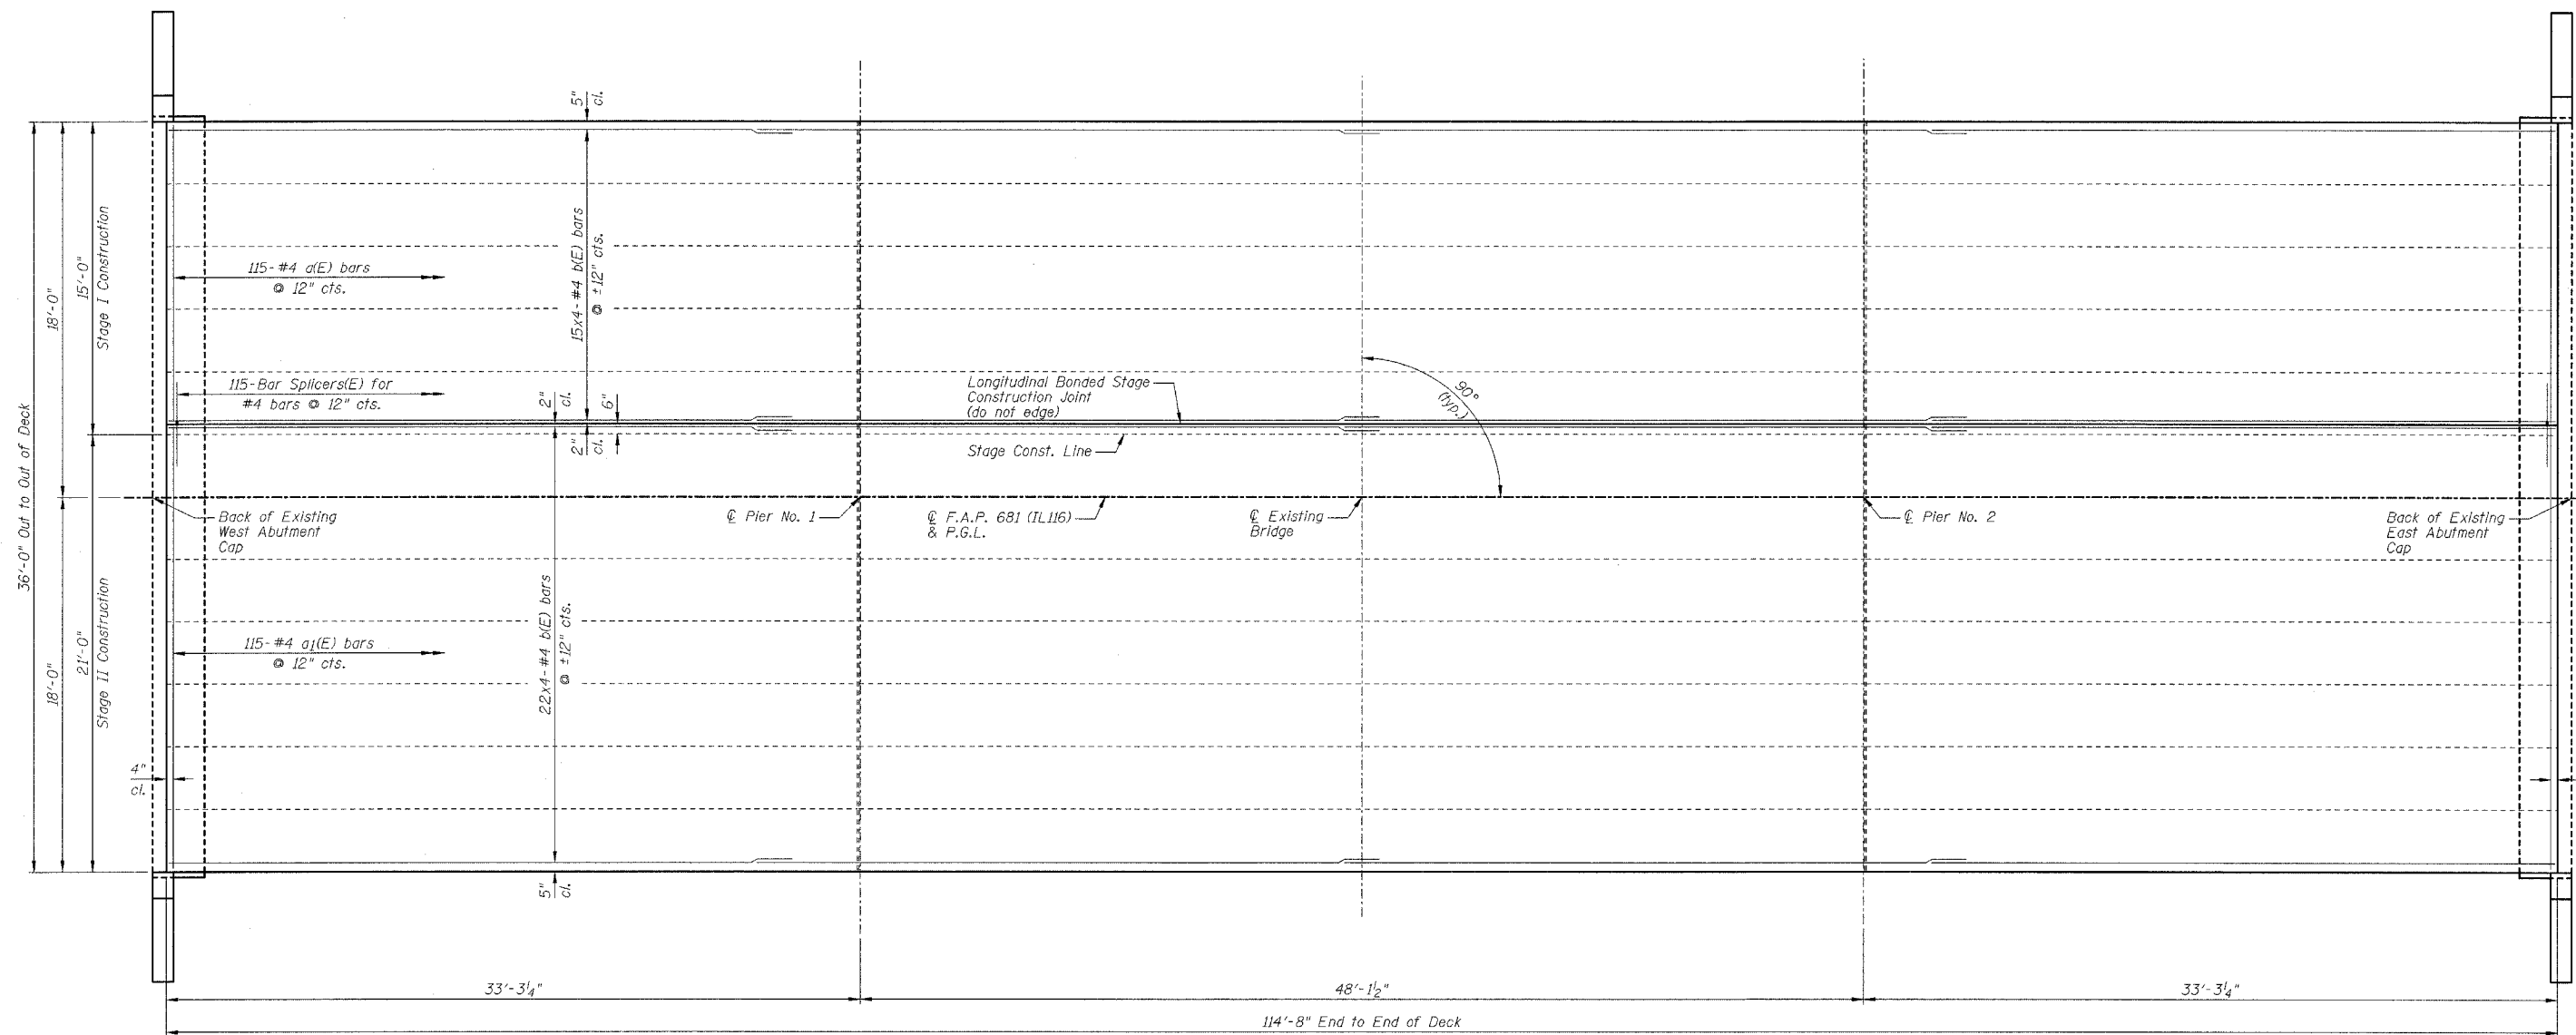

PLAN

MIN. BAR LAP
#4 bar = 1'-8"

NOTES:

- 1.) Work this sheet with Sheets B8 thru B10.
- 2.) Reinforcement bars designated (E) shall be epoxy coated.
- 3.) Bars indicated 22x4-#4 etc. indicates 22 lines of bars with 4 lengths per line.
- 4.) See Sheet B5 for Bar Splicer Details.

REVISIONS		ILLINOIS DEPARTMENT OF TRANSPORTATION SUPERSTRUCTURE F.A.P. 681 (IL116) OVER FELKY SLOUGH SECTION 113BR-2 LIVINGSTON COUNTY STATION 436+75.00 STRUCTURE NO. 053-0075
NAME	DATE	

DESIGNED BY: JML
DATE: 12/09/05
DRAWN BY: DJM
CHECKED BY: MSW