


STATE OF ILLINOIS
DEPARTMENT OF TRANSPORTATION


F.A.P. NO.	SECTION	COUNTY	TOTAL SHEETS	SHEET NO.
681	113BR-2	LIVINGSTON	47	23
STA.	TO STA.			
	ILLINOIS		FED. AID PROJECT	

SHEET NO. B11
OF 31 SHEETS

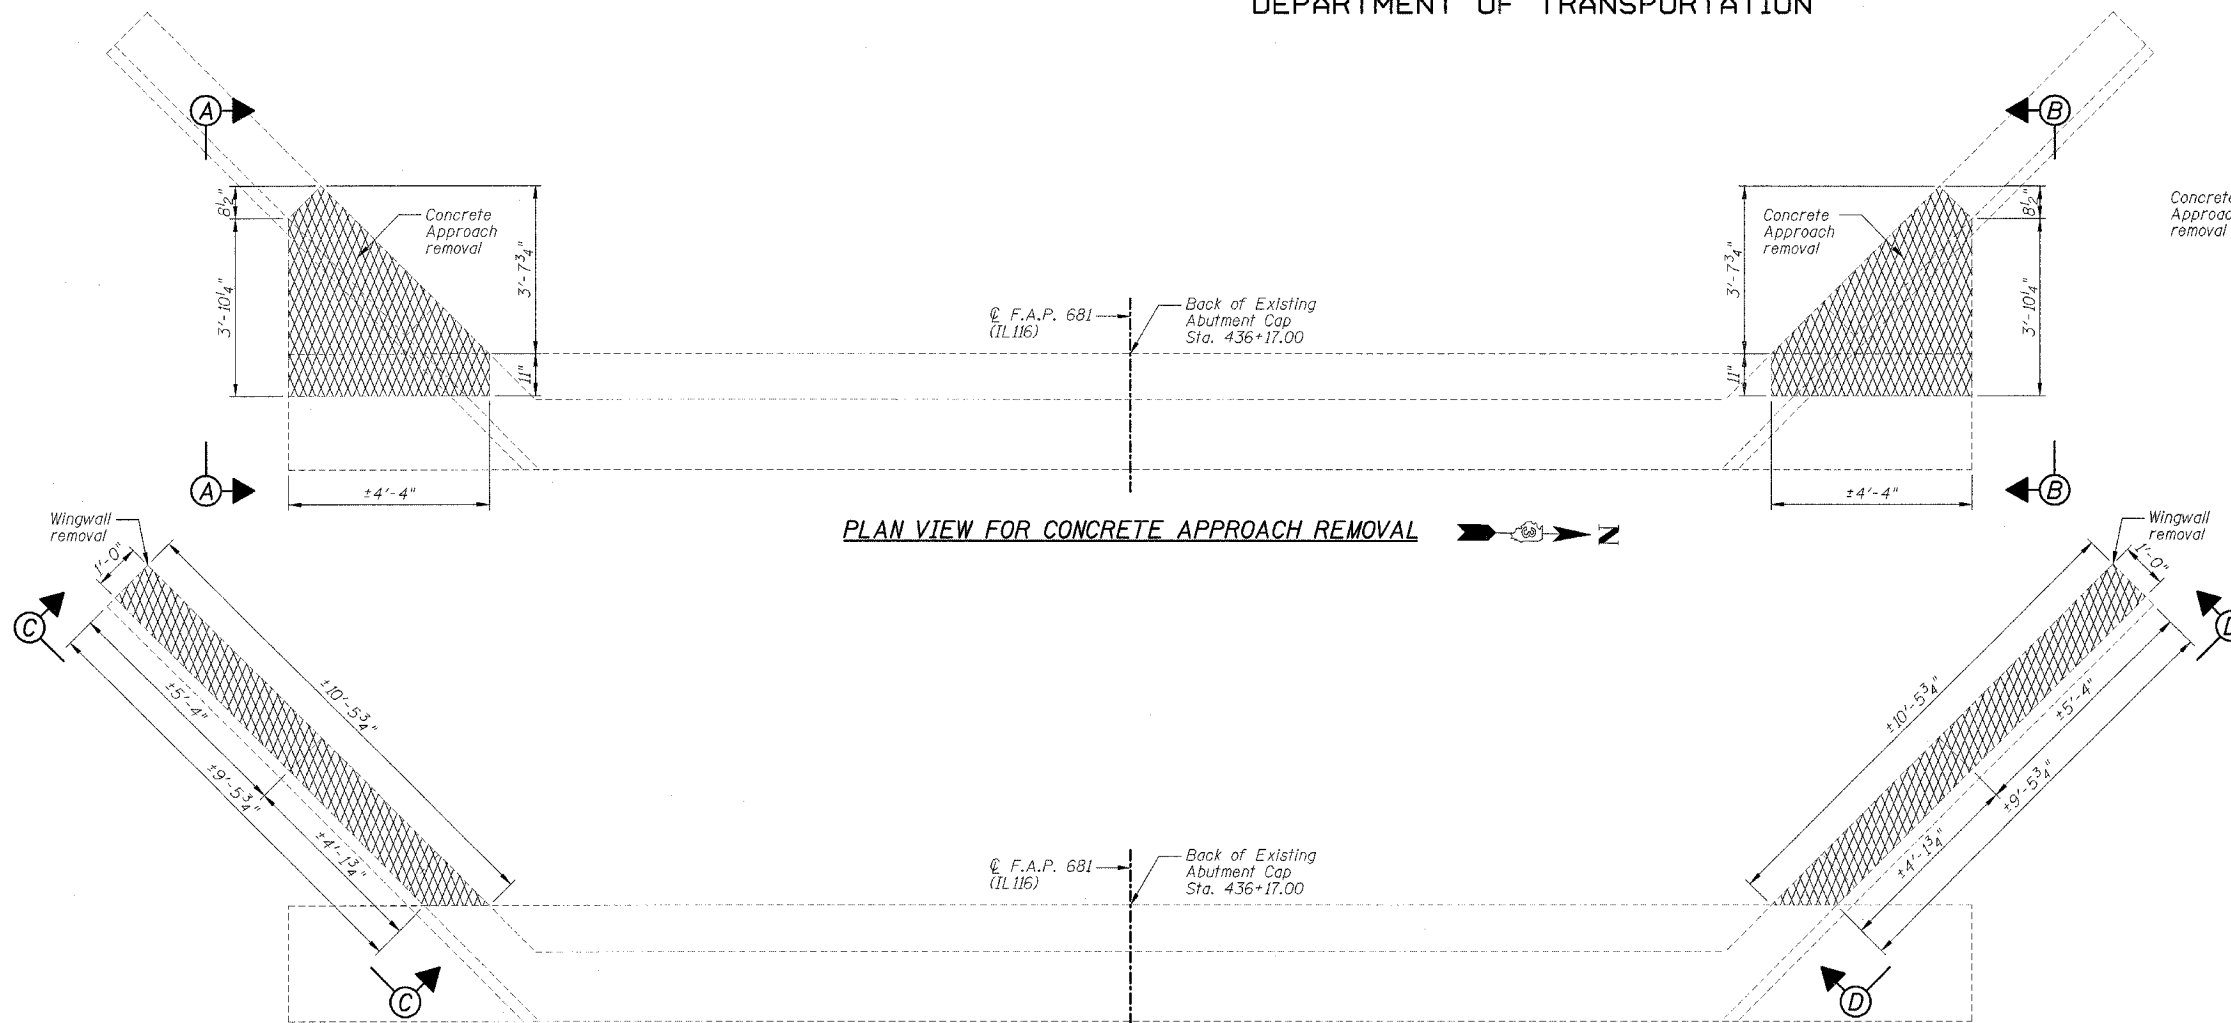


PLAN VIEW FOR CONCRETE APPROACH REMOVAL

PLAN VIEW FOR WINGWALL REMOVAL

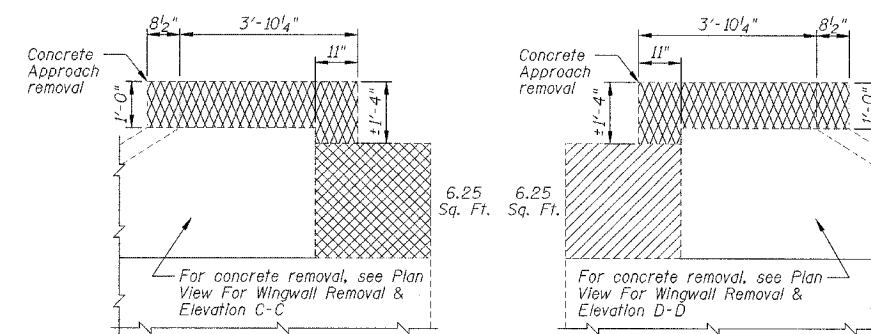


ELEVATION A-A


ELEVATION B-B

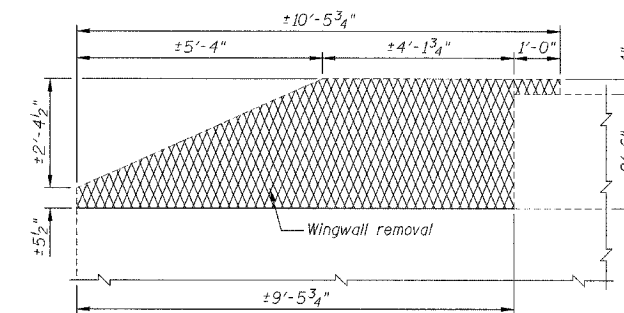

ELEVATION C-C

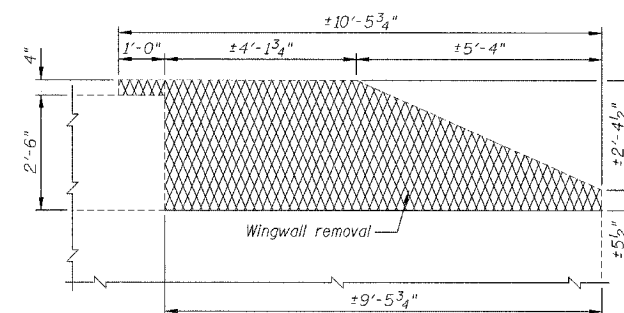


ELEVATION D-D

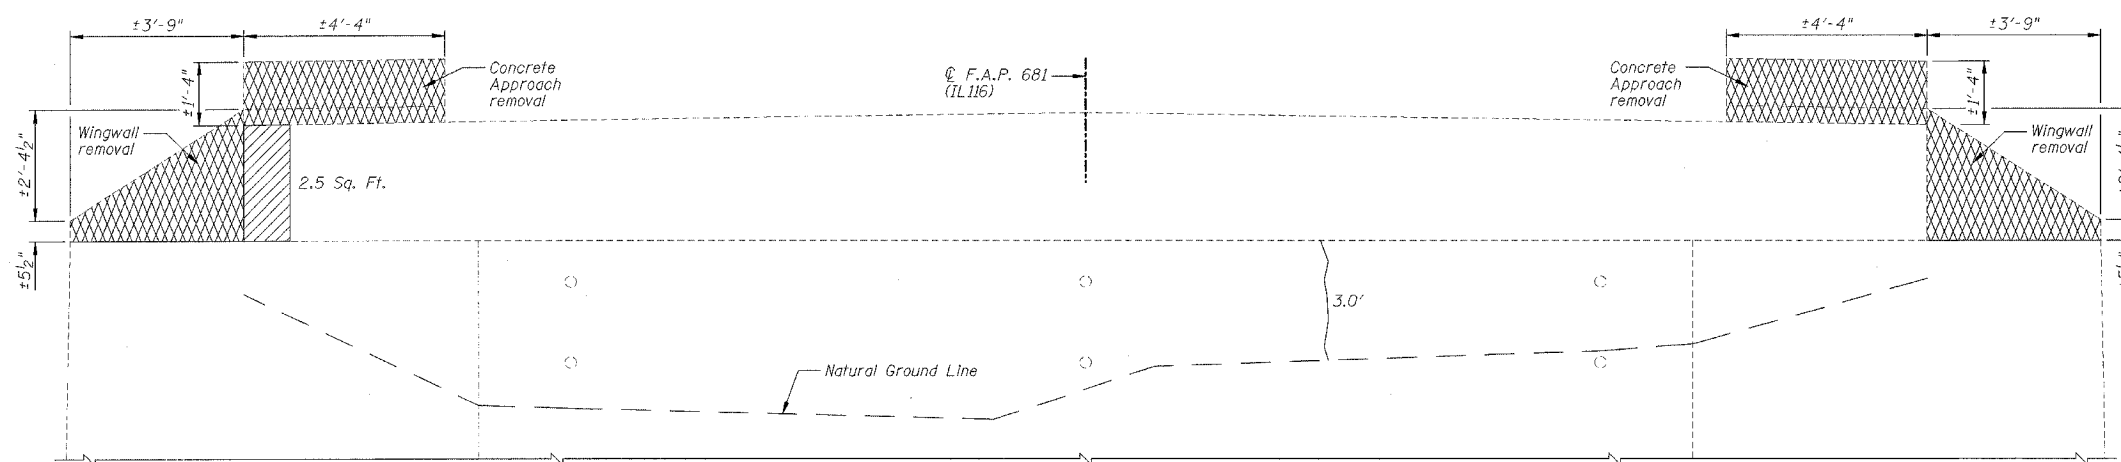

ELEVATION - LOOKING WEST

NOTES:

- 1) Work this sheet with Sheets B12 & B13.
- 2) The number next to the hatched areas is the square footage of each damaged area.
- 3) The number next to the cracks is the length of the crack.
- 4) Existing reinforcement not extending into new concrete shall be cut off flush and sealed with epoxy.

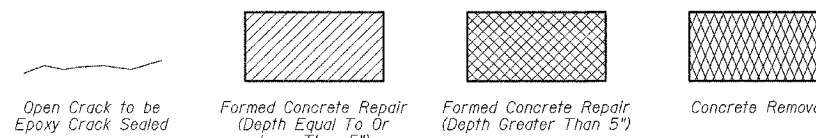

REVISIONS		ILLINOIS DEPARTMENT OF TRANSPORTATION WEST ABUTMENT CONCRETE REMOVAL AND REPAIRS F.A.P. 681 (IL116) OVER FELKY SLOUGH SECTION 113BR-2 LIVINGSTON COUNTY STATION 436+75.00 STRUCTURE NO. 053-0075
NAME	DATE	
		DESIGNED BY: JML
		DRAWN BY: DJM
		DATE: 12/09/05
		CHECKED BY: MSW