
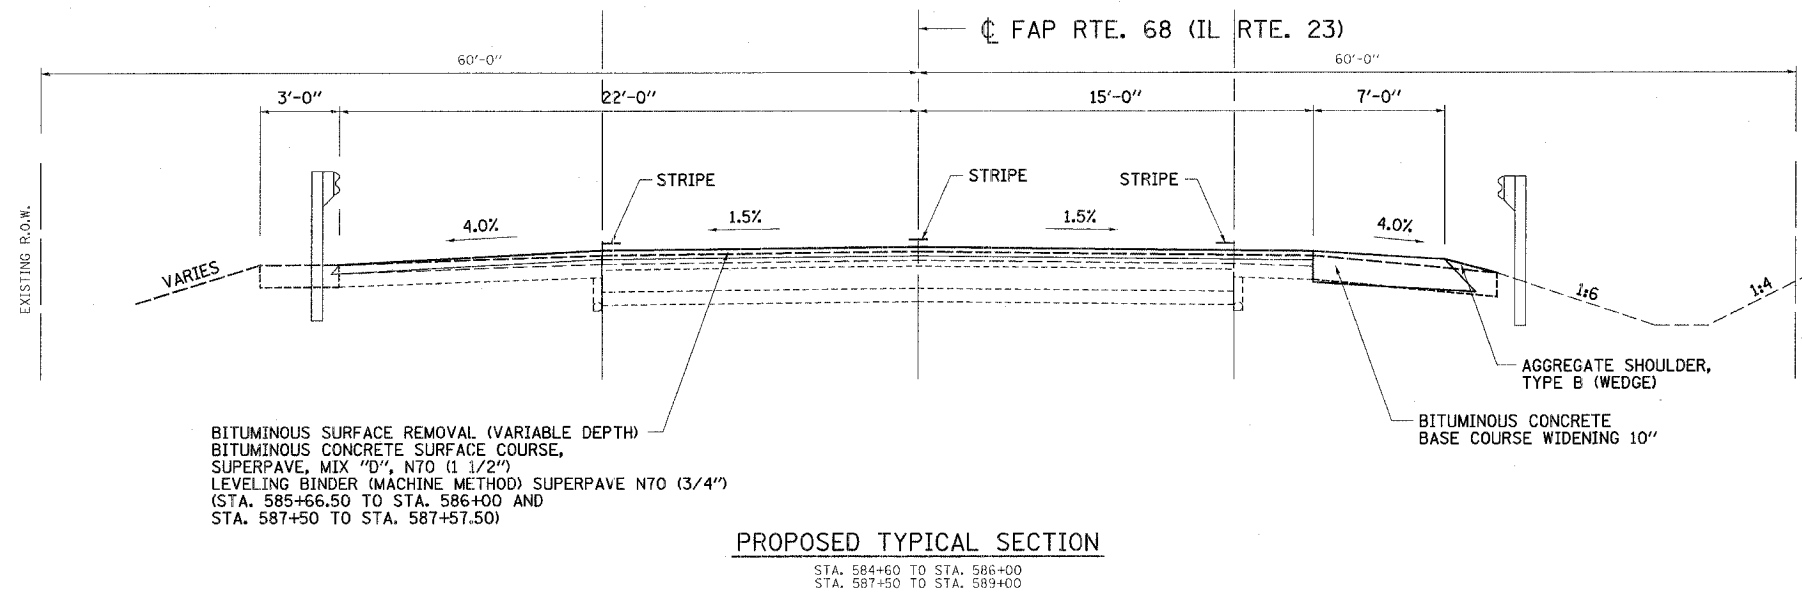


F.A.P. RTE.	SECTION	COUNTY	TOTAL SHEETS	SHEET NO.
68	105 BR-1	LIVINGSTON	45	4
STA.		TO STA.		
FED. ROAD DIST. NO.		ILLINOIS	FED. AID PROJECT	

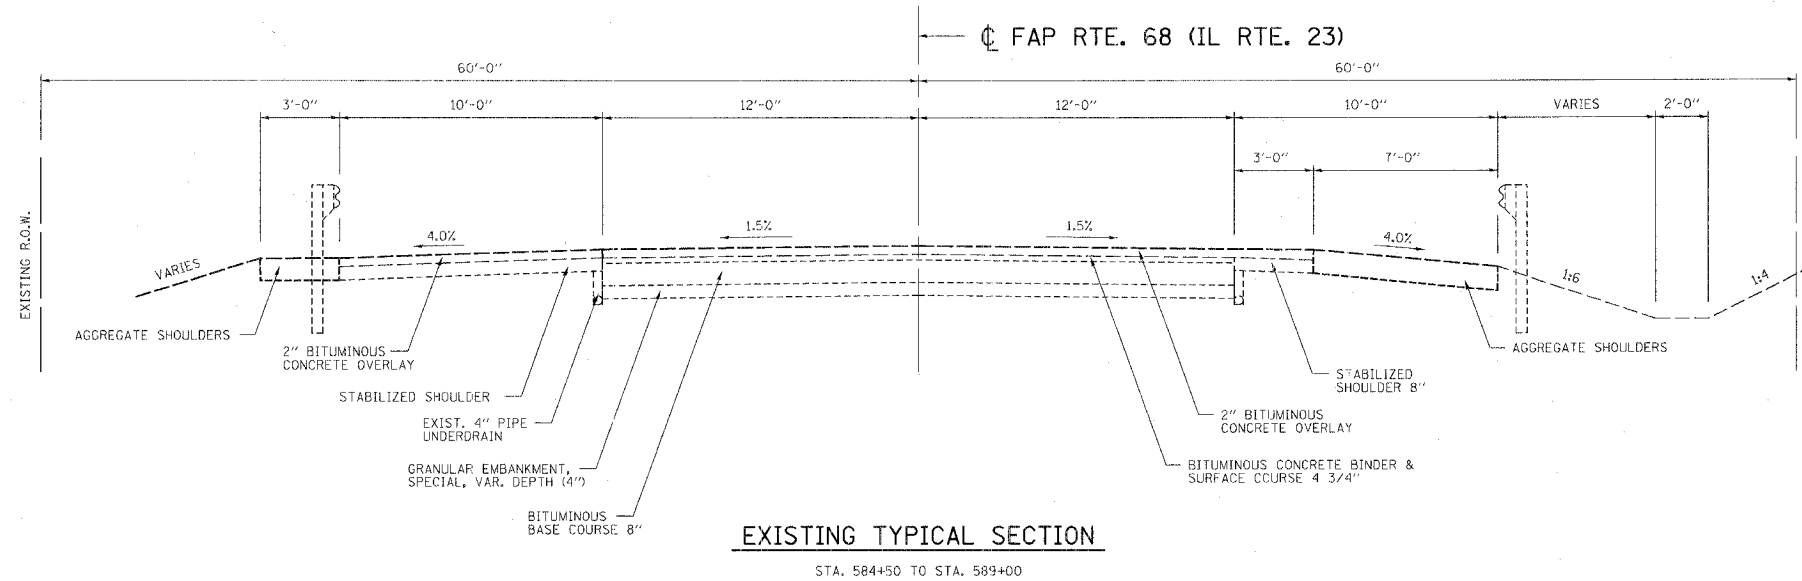

PLOT DATE = 12/21/2005
 FILE NAME = J:\03236\w011\drwg\A03236_w011_TYP.dgn
 PLOTTER = HP DesignJet 5000 / IN
 REFERENCE = 8/27/2006 / IN
 OPERATOR = michelle

REVISIONS	
NAME	DATE


ILLINOIS DEPARTMENT OF TRANSPORTATION

TYPICAL SECTIONS

FAP ROUTE 68 (IL RTE. 23)
SECTION 105 BR-1
LIVINGSTON COUNTY

SCALE: VERT. _____
HORIZ. _____
DATE: _____

DRAWN BY: BISHOP
CHECKED BY: BOTT



GREENE & BRADFORD, INC.
OF SPRINGFIELD
CONSULTING ENGINEERS
200 WEST WASHINGTON ST.
SPRINGFIELD, ILLINOIS 62760
PROFESSIONAL ENGINEERS REG. NO. 0218
PROFESSIONAL SURVEYORS REG. NO. 0218
PHONE: 217-223-7171 FAX: 217-223-7172
WWW.GREENE-AND-BRADFORD.COM

COMPUTER FILE NO.
03236_W011.TYP

PROJECT 03236 W011
11/15/05 - MDS