


F.A.P. RTE.	SECTION	COUNTY	TOTAL SHEETS	SHEET NO.
68	105 BR-1	LIVINGSTON	45	34
STA. 576+00.00		TO STA. 577+00.00		
FED. ROAD DIST. NO.		ILLINOIS	FED. AID PROJECT	

CL FAP RTE. 68 (IL RTE. 23)

FINAL	SURVEYED	DATE
SHEET	PLOTTED	BY
NOTE BOOK	TEMPLATE	
NO.	AREAS CHECKED	

ORIGINAL	SURVEYED	DATE
SHEET	PLOTTED	BY
NOTE BOOK	TEMPLATE	
NO.	AREAS CHECKED	

PLOT DATE = 12/21/2005  
 FILE NAME = J:\03236\03236\_01\03236\_01.dwg  
 PLOT SCALE = 5/8" = 1' IN.  
 REFERENCE = REF  
 OPERATOR = mch11a1

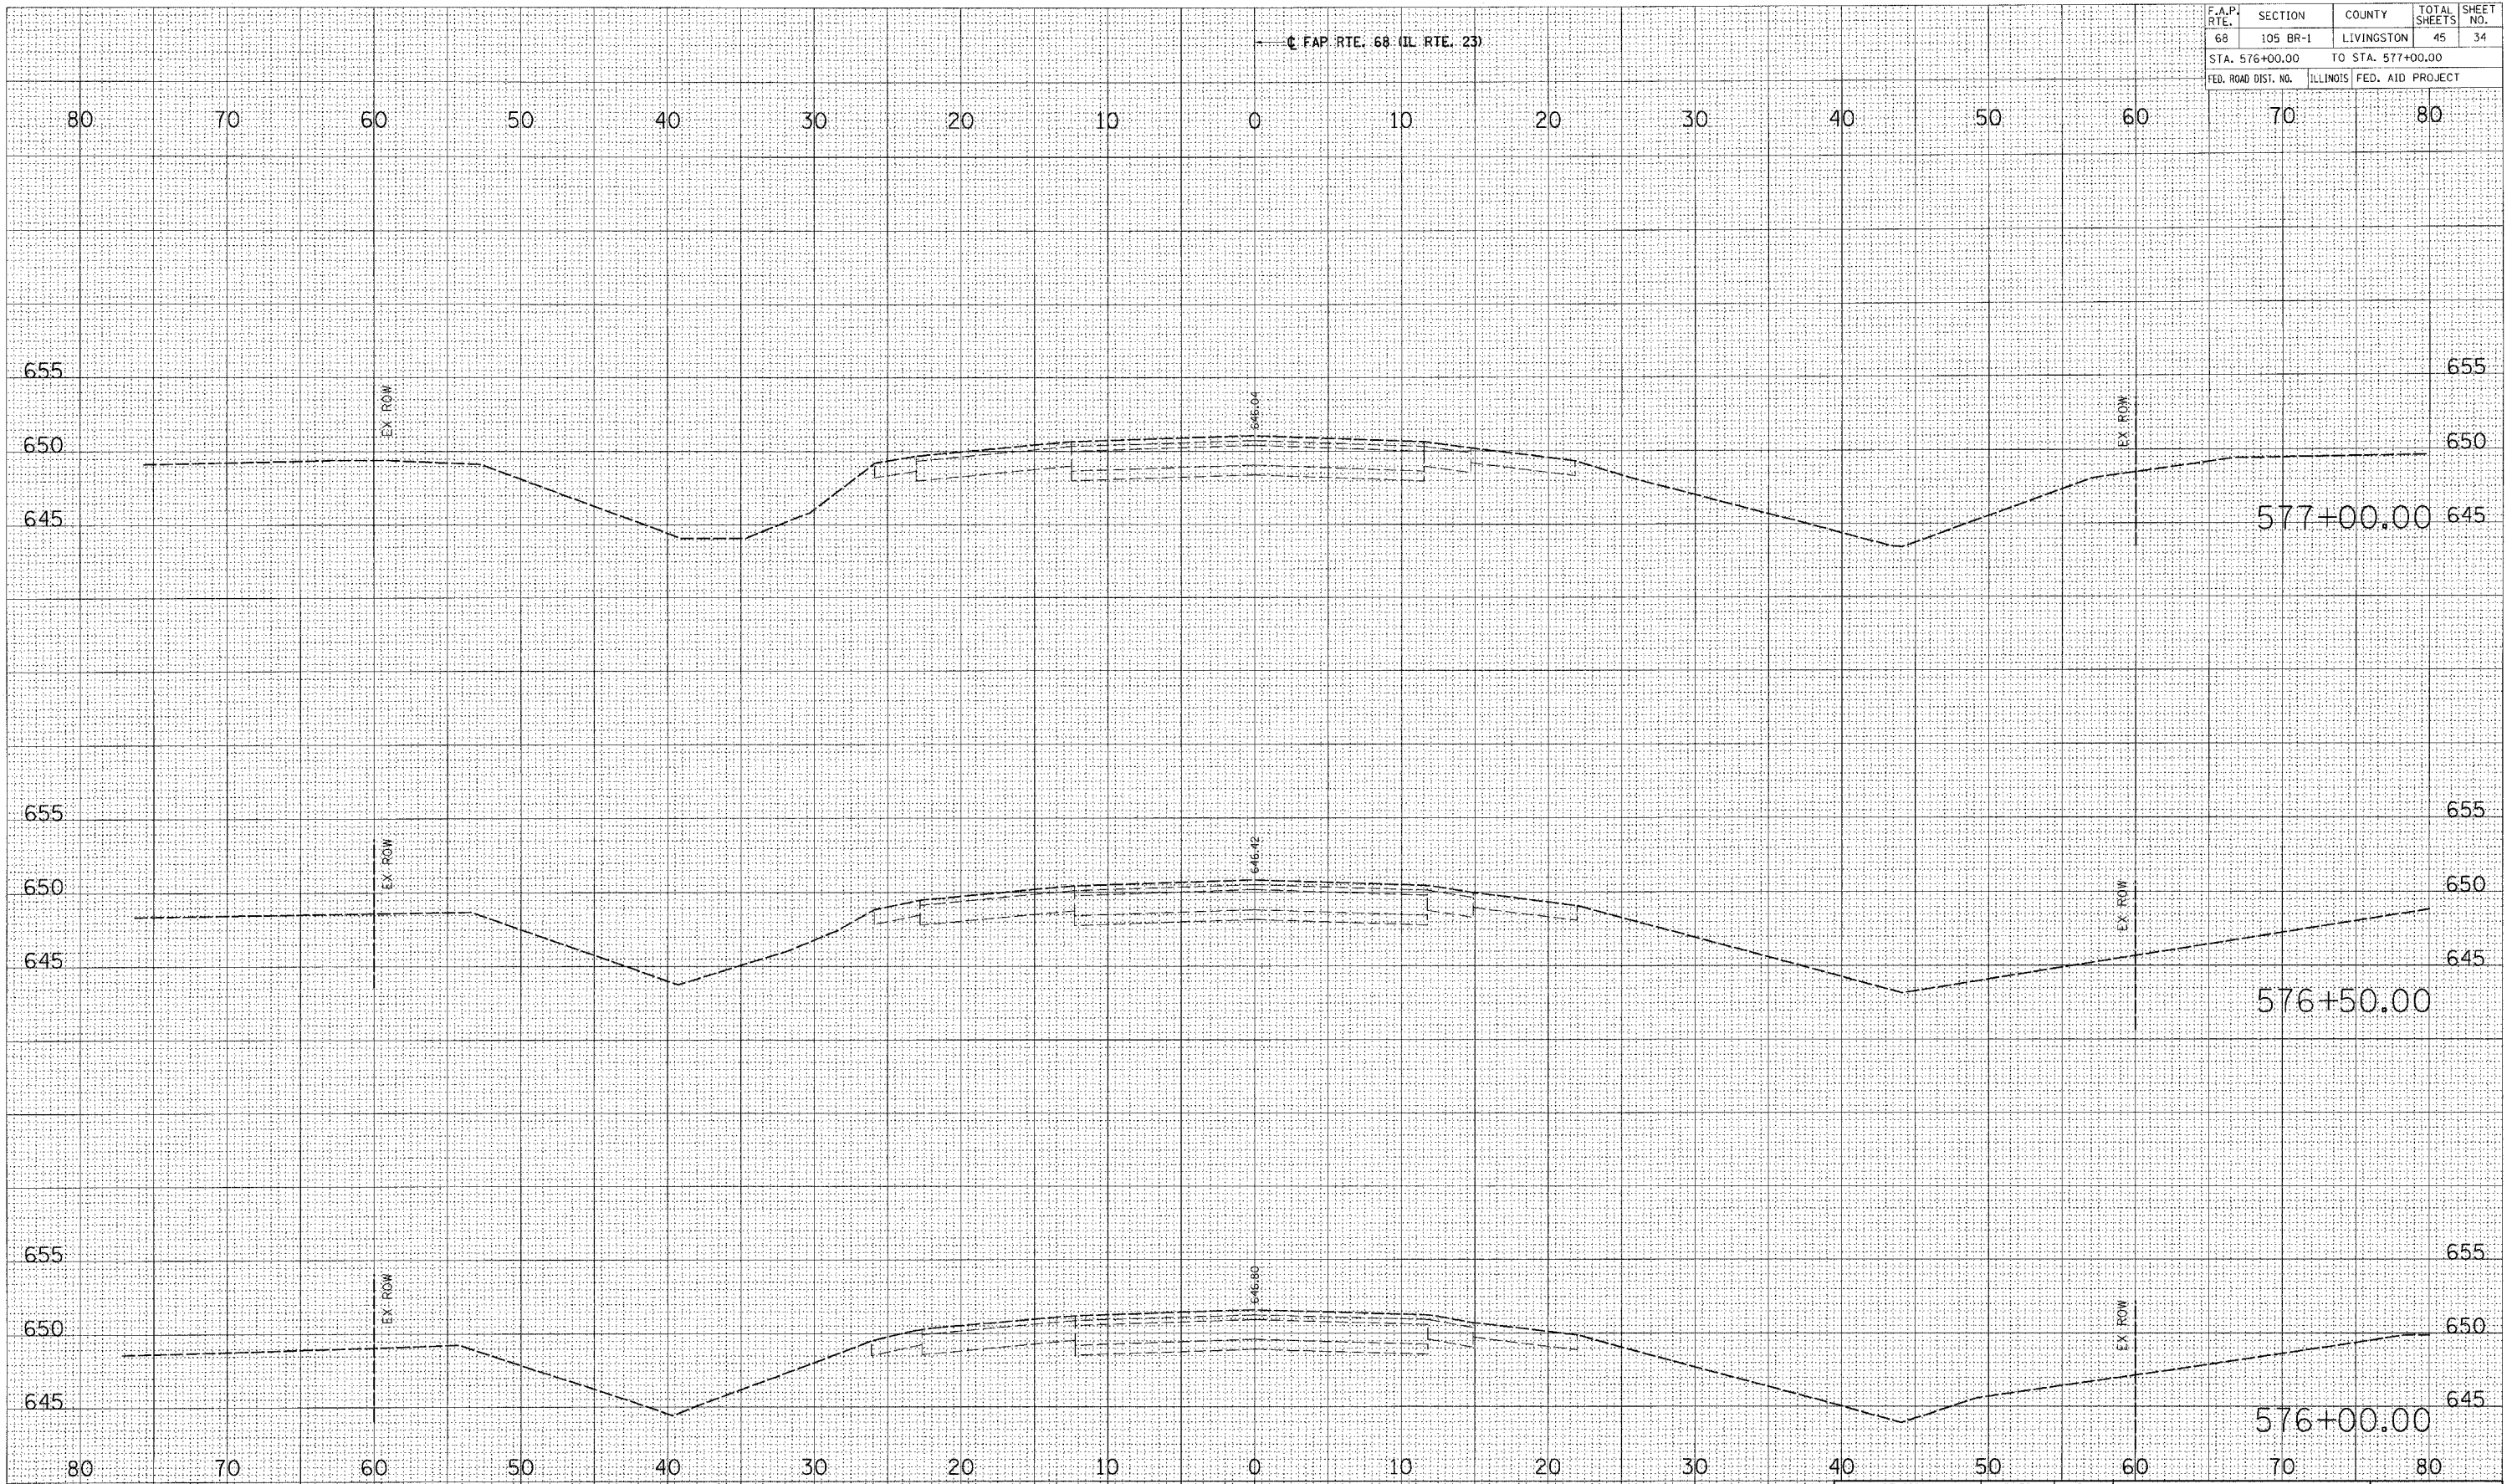

REVISION	DATE	BY


**GREEN & BRADFORD, INC.**  
 OF SPRINGFIELD  
 CONSULTING ENGINEERS  
 300 SOUTH FLORENCE DRIVE  
 SPRINGFIELD, ILLINOIS 62761  
 PHONE: 217-223-1100 FAX: 217-223-1101  
 WWW: WWW.GREEN-AND-BRADFORD.COM

**COMPUTER FILE NO.**  
 03236\_W011\_XSHT  
**PROJECT** 03236\_W011  
 11/15/05-MDS

**CROSS SECTIONS - MAINLINE**