


| | | | | |
|---------------------|----------|-------------------|--------------|-----------|
| F.A.P. RTE. | SECTION | COUNTY | TOTAL SHEETS | SHEET NO. |
| 68 | 105 BR-1 | LIVINGSTON | 45 | 35 |
| STA. 577+50.00 | | TO STA. 578+50.00 | | |
| FED. ROAD DIST. NO. | ILLINOIS | FED. AID PROJECT | | |

← C. FAP RTE. 68 (IL RTE. 23)

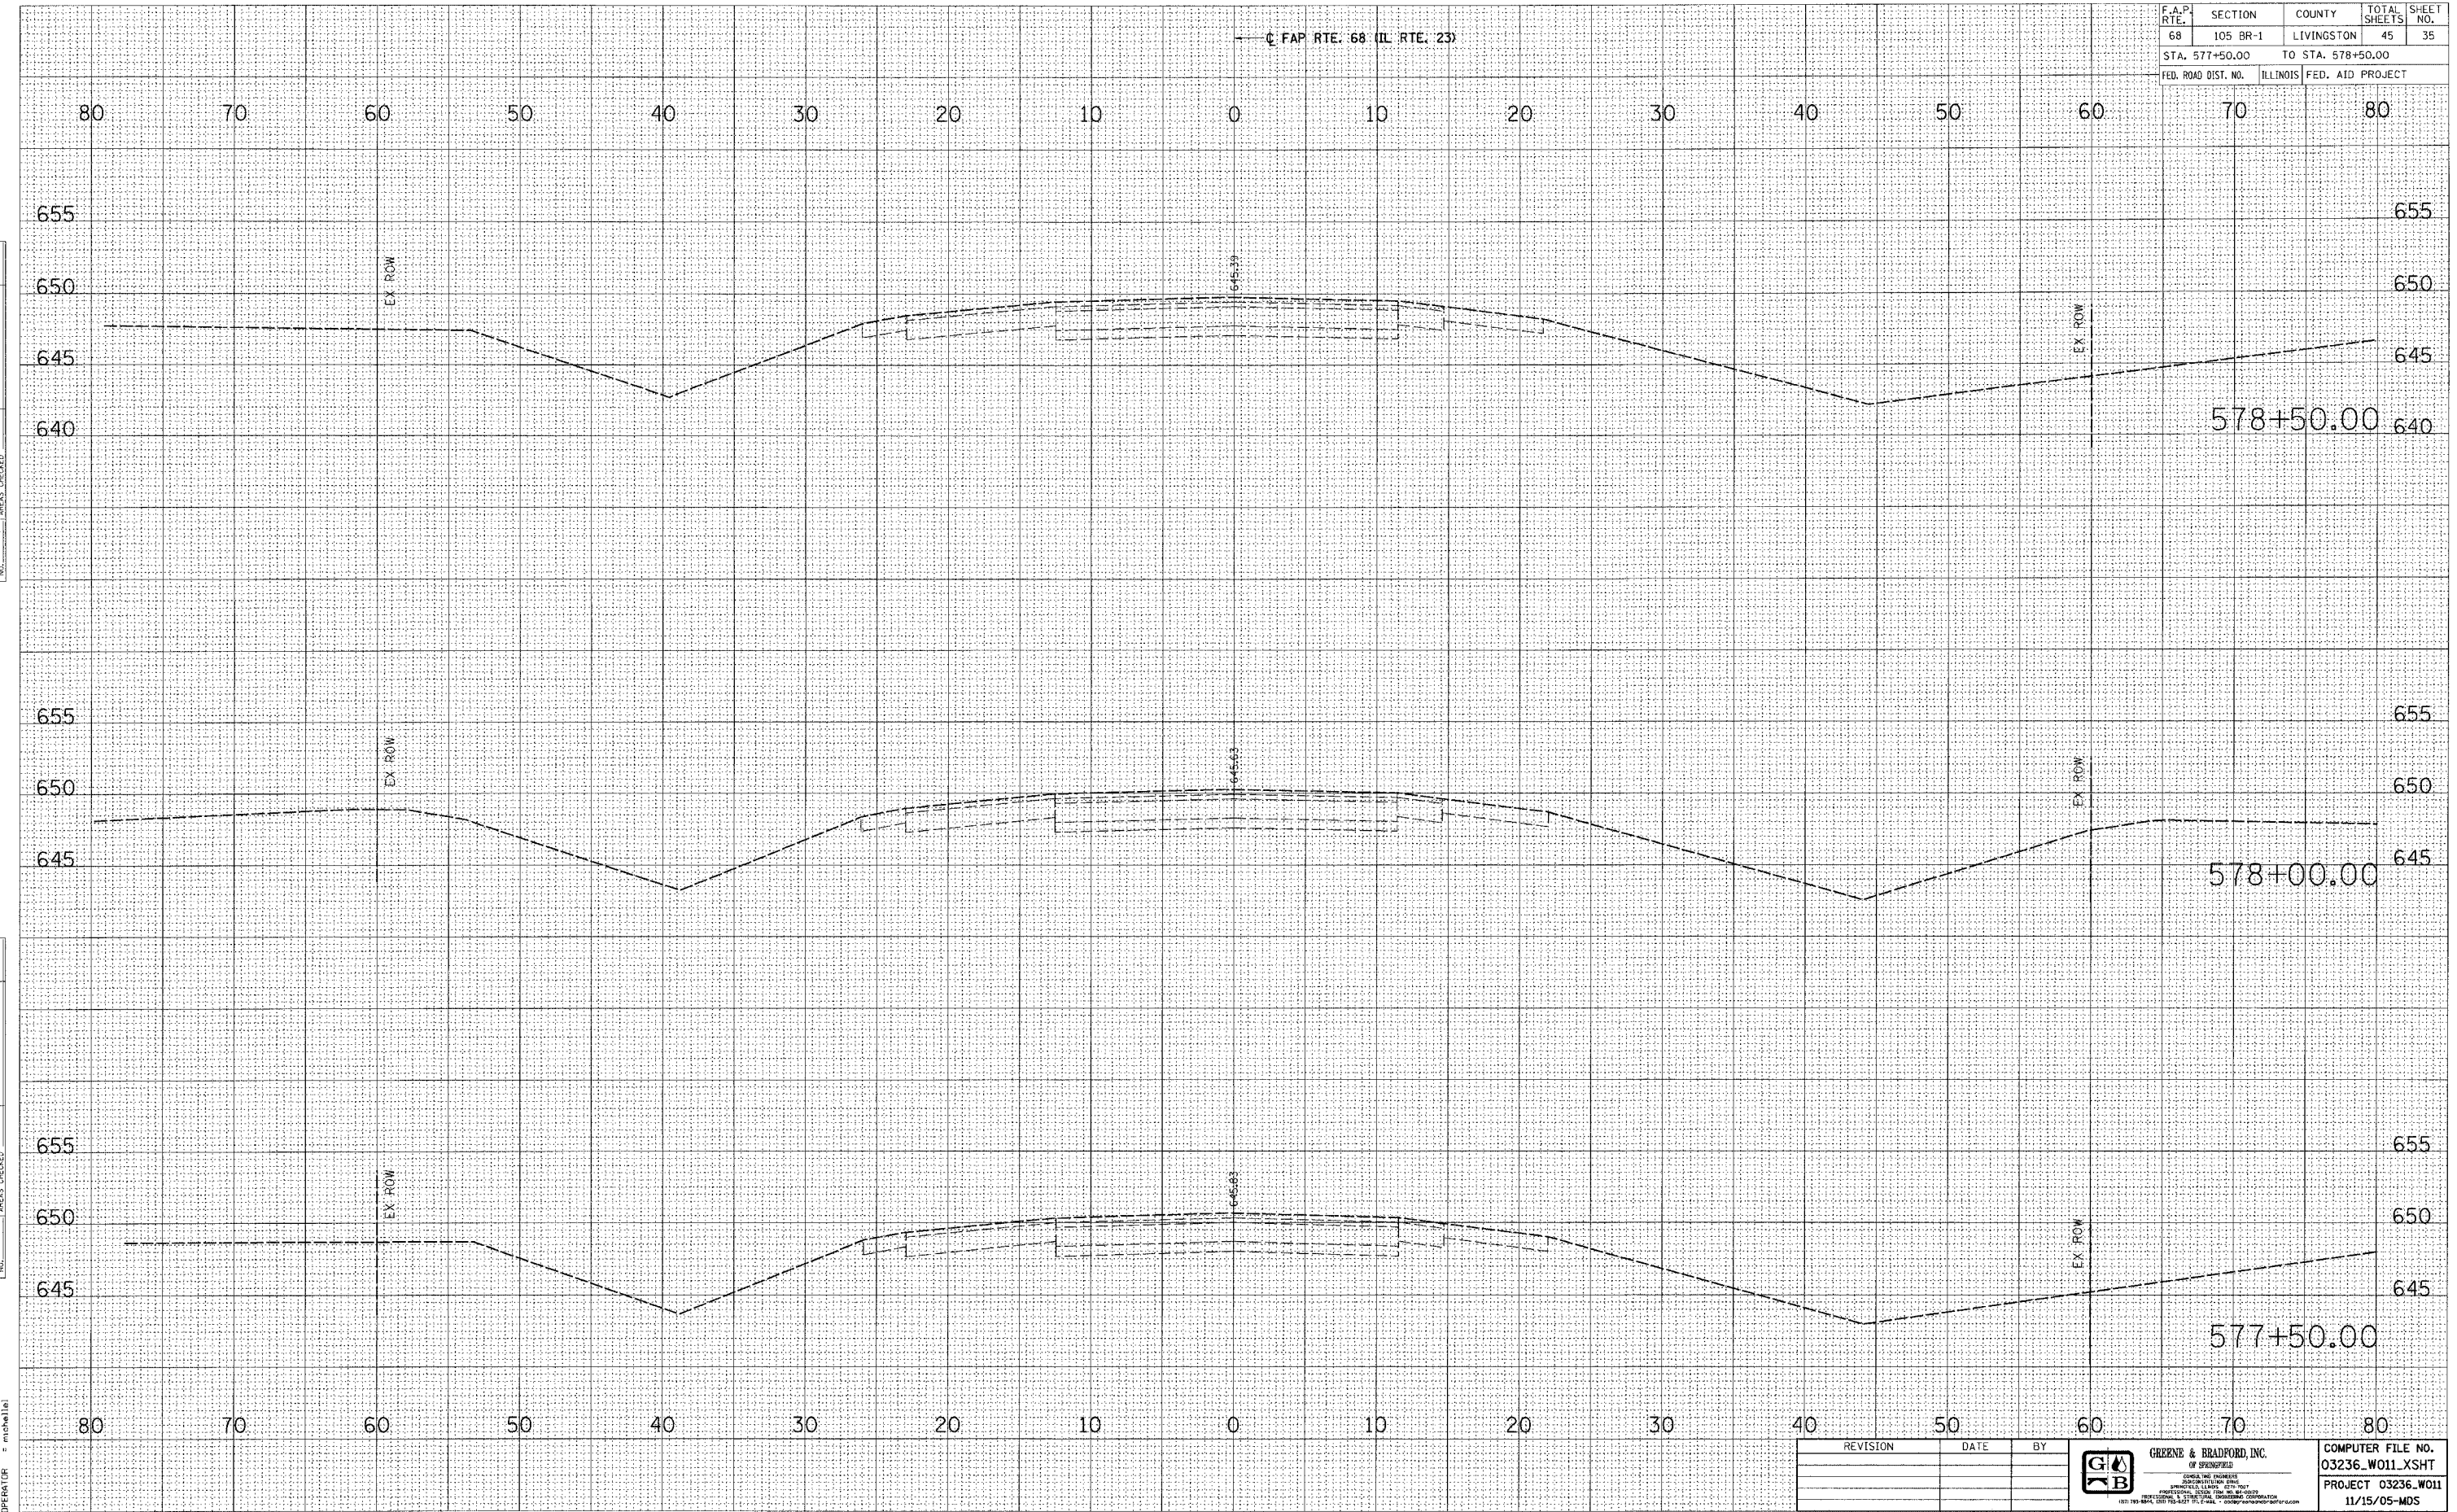

| | |
|------|----|
| DATE | BY |
| | |
| DATE | BY |
| | |

| | |
|------|----|
| DATE | BY |
| | |
| DATE | BY |
| | |

FINAL SURVEY SURVEYED PLOTTED NOTE BOOK AREAS CHECKED NO. ORIGINAL SURVEY PLOTTED NOTE BOOK AREAS CHECKED NO. PLOT NAME = J:\03236\01\Drawings\03236_W011_XSHT.dwg PLOT SCALE = 5/8" = 1' REF. OPERATOR = mbradford

| REVISION | DATE | BY |
|----------|------|----|
| | | |
| | | |
| | | |

| | | |
|--|--|--|
| | GREENE & BRADFORD, INC. OF SPRINGFIELD CIVIL AND ENGINEERING ARCHITECTS AND PLANNERS PROFESSIONAL ENGINEER LICENSE NO. 0246 REGISTERED PROFESSIONAL LAND SURVEYOR LICENSE NO. 1507 | COMPUTER FILE NO. 03236_W011_XSHT PROJECT 03236_W011 11/15/05-MDS |
| | 100 N. WASHINGTON ST., SUITE 300, SPRINGFIELD, ILL. 62760 PH: 217-544-1300 FAX: 217-544-1301 WWW.GRENEBRADFORD.COM | |

CROSS SECTIONS – MAINLINE