


F.A.P. RTE.	SECTION	COUNTY	TOTAL SHEETS	SHEET NO.
68	105 BR-1	LIVINGSTON	45	37
STA. 580+50.00		TO STA. 581+50.00		
FED. ROAD DIST. NO.		ILLINOIS FED. AID PROJECT		

CL FAP RTE. 68 (IL RTE. 23)

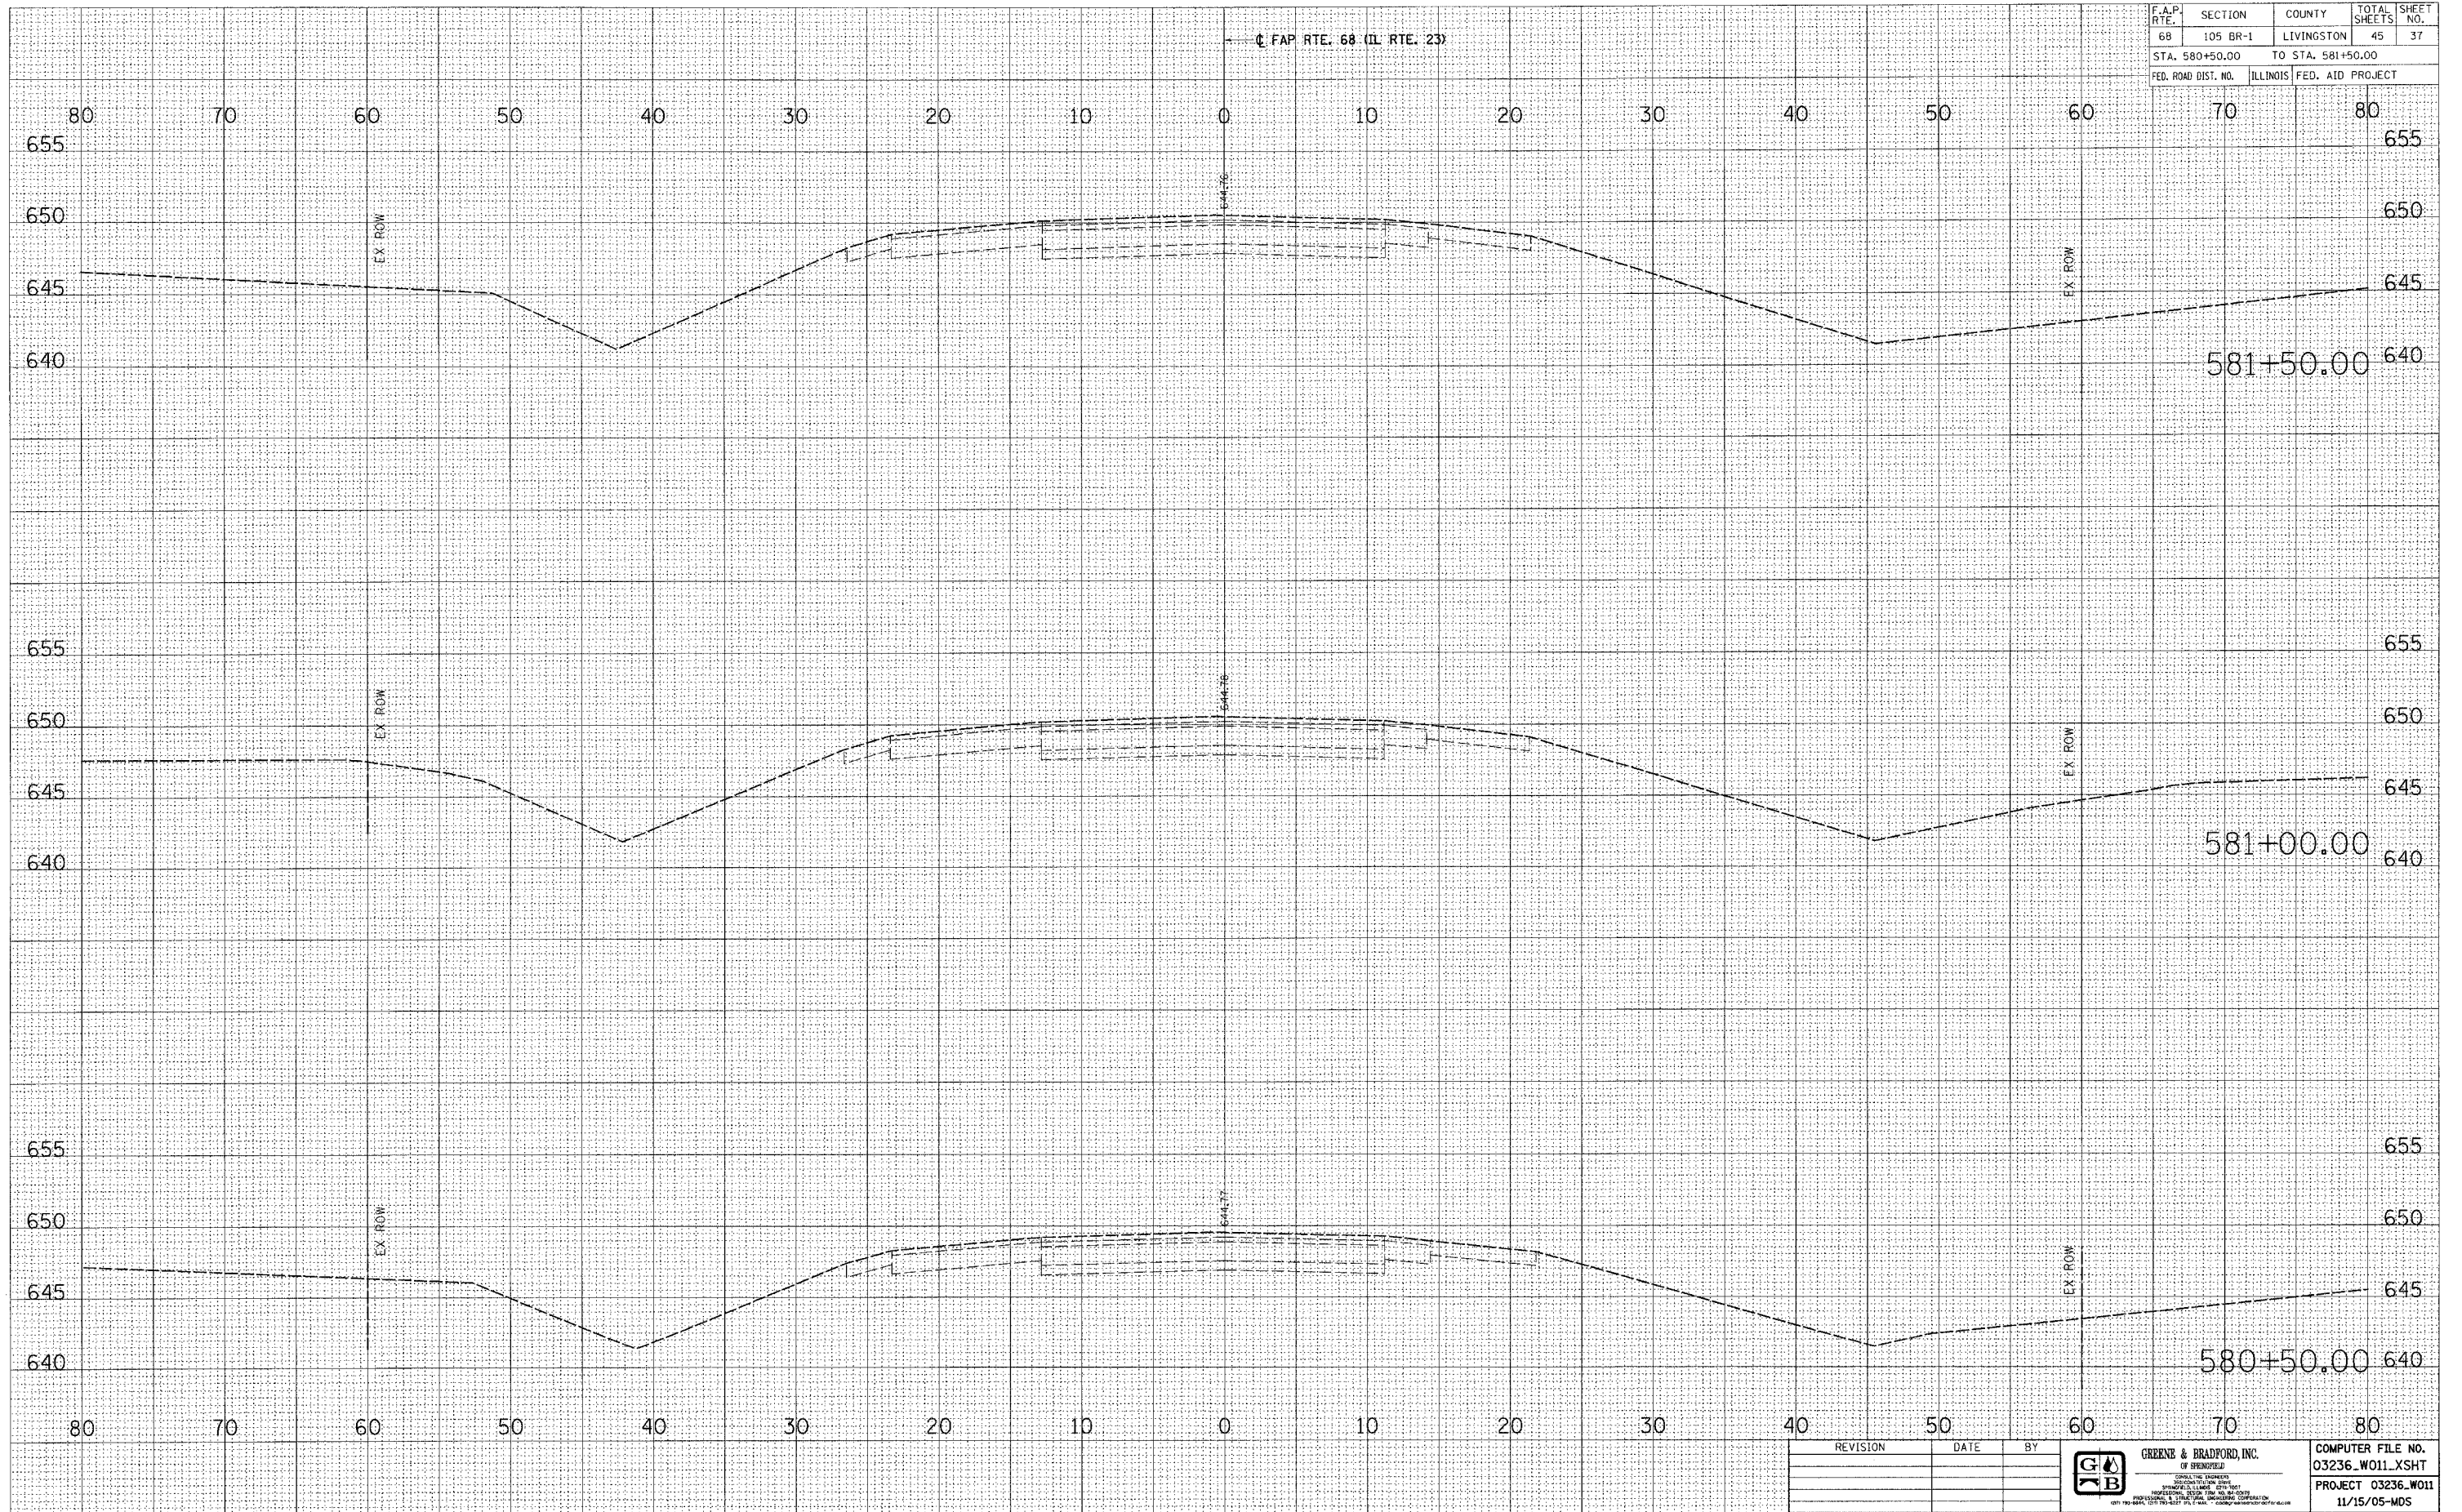

FINAL SURVEY NOTE BOOK NO.	DATE
BY	
SUPERVISOR	
PLOTTED	
TEMP. A	
AREAS CHECKED	
BY	

ORIGINAL SURVEY NOTE BOOK NO.	DATE
BY	
SUPERVISOR	
PLOTTED	
TEMP. A	
AREAS CHECKED	
BY	

PLOT DATE = 12/21/2005
 PLOT NAME = 03236.W011.XSHT
 PLOT SCALE = 5/8" = 1' IN.
 REFERENCE = REF.
 OPERATOR = mshah1e1

REVISION	DATE	BY



COMPUTER FILE NO.
 03236_W011_XSHT
 PROJECT 03236.W011
 11/15/05-MDS

CROSS SECTIONS - MAINLINE