


F.A.P. RTE.	SECTION	COUNTY	TOTAL SHEETS	SHEET NO.
68	105 BR-1	LIVINGSTON	45	39
STA. 583+35.91		TO STA. 584+00.00		
FED. ROAD DIST. NO.	ILLINOIS	FED. AID PROJECT		

C FAP RTE. 68 (IL RTE. 23)

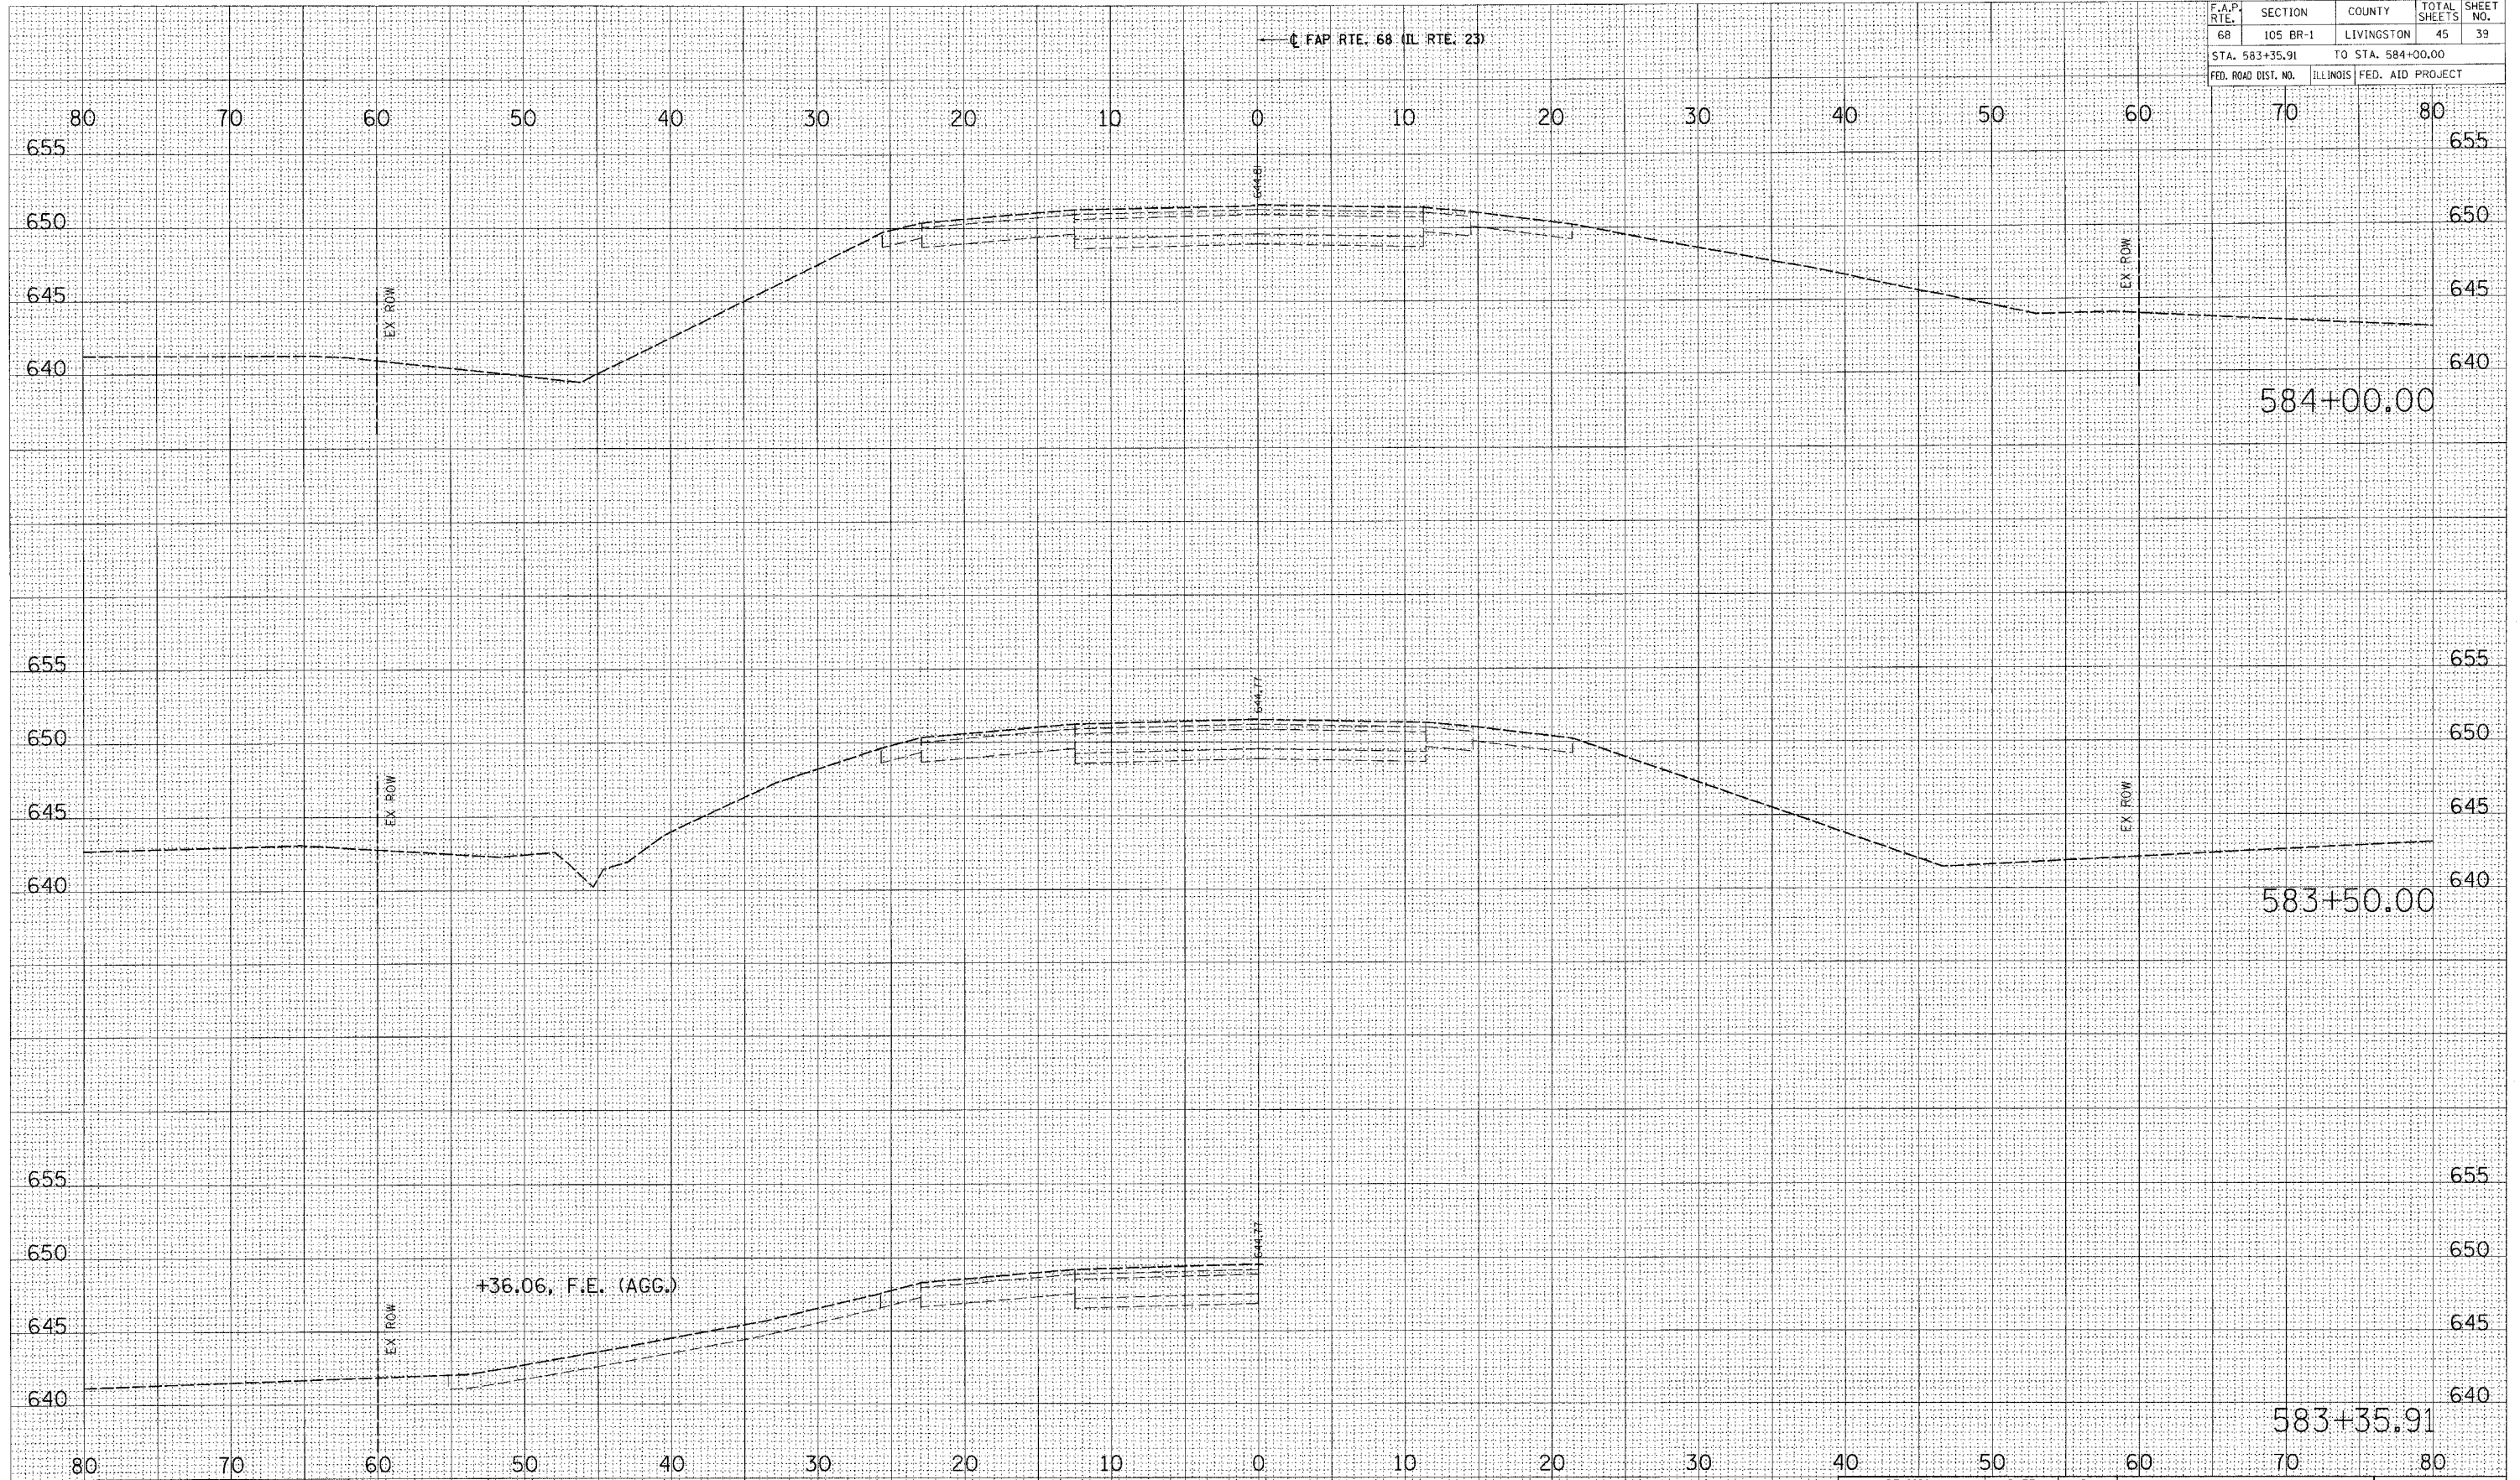

FINAL SURVEY	DATE
NOTE BOOK NO.	BY
AREAS CHECKED	

ORIGINAL SURVEY	DATE
NOTE BOOK NO.	BY
AREAS CHECKED	

PLOT DATE = 12/21/2005
 PLOT NAME = 03236-W011.XSHT
 PLOT SCALE = 5/8" = 1' / IN.
 REFERENCE = "REF"
 OPERATOR = michelle

REVISION	DATE	BY



COMPUTER FILE NO.
 03236_W011.XSHT
 PROJECT 03236.W011
 11/15/05-MDS

CROSS SECTIONS - MAINLINE