


F.A.P. RTE.	SECTION	COUNTY	TOTAL SHEETS	SHEET NO.
68	105 BR-1	LIVINGSTON	45	41
STA. 586+00.00		TO STA. 587+11.59		
FED. ROAD DIST. NO.	ILLINOIS	FED. AID PROJECT		

← (FAP RTE. 68 (IL RTE. 23))

FINAL SURVEY	SURVEYED	DATE
NOTE BOOK	PLOTTED	
NO.	TEMP. PLATE	
	AREAS CHECKED	

ORIGINAL SURVEY	SURVEYED	DATE
NOTE BOOK	PLOTTED	
NO.	TEMP. PLATE	
	AREAS CHECKED	

PLOT DATE = 12/21/2005
 FILE NAME = J:\03236\011\03236_W011.XSHT
 PLOT SCALE = 5/8" = 1' IN.
 REFERENCE = REF.
 OPERATOR = mchelle1

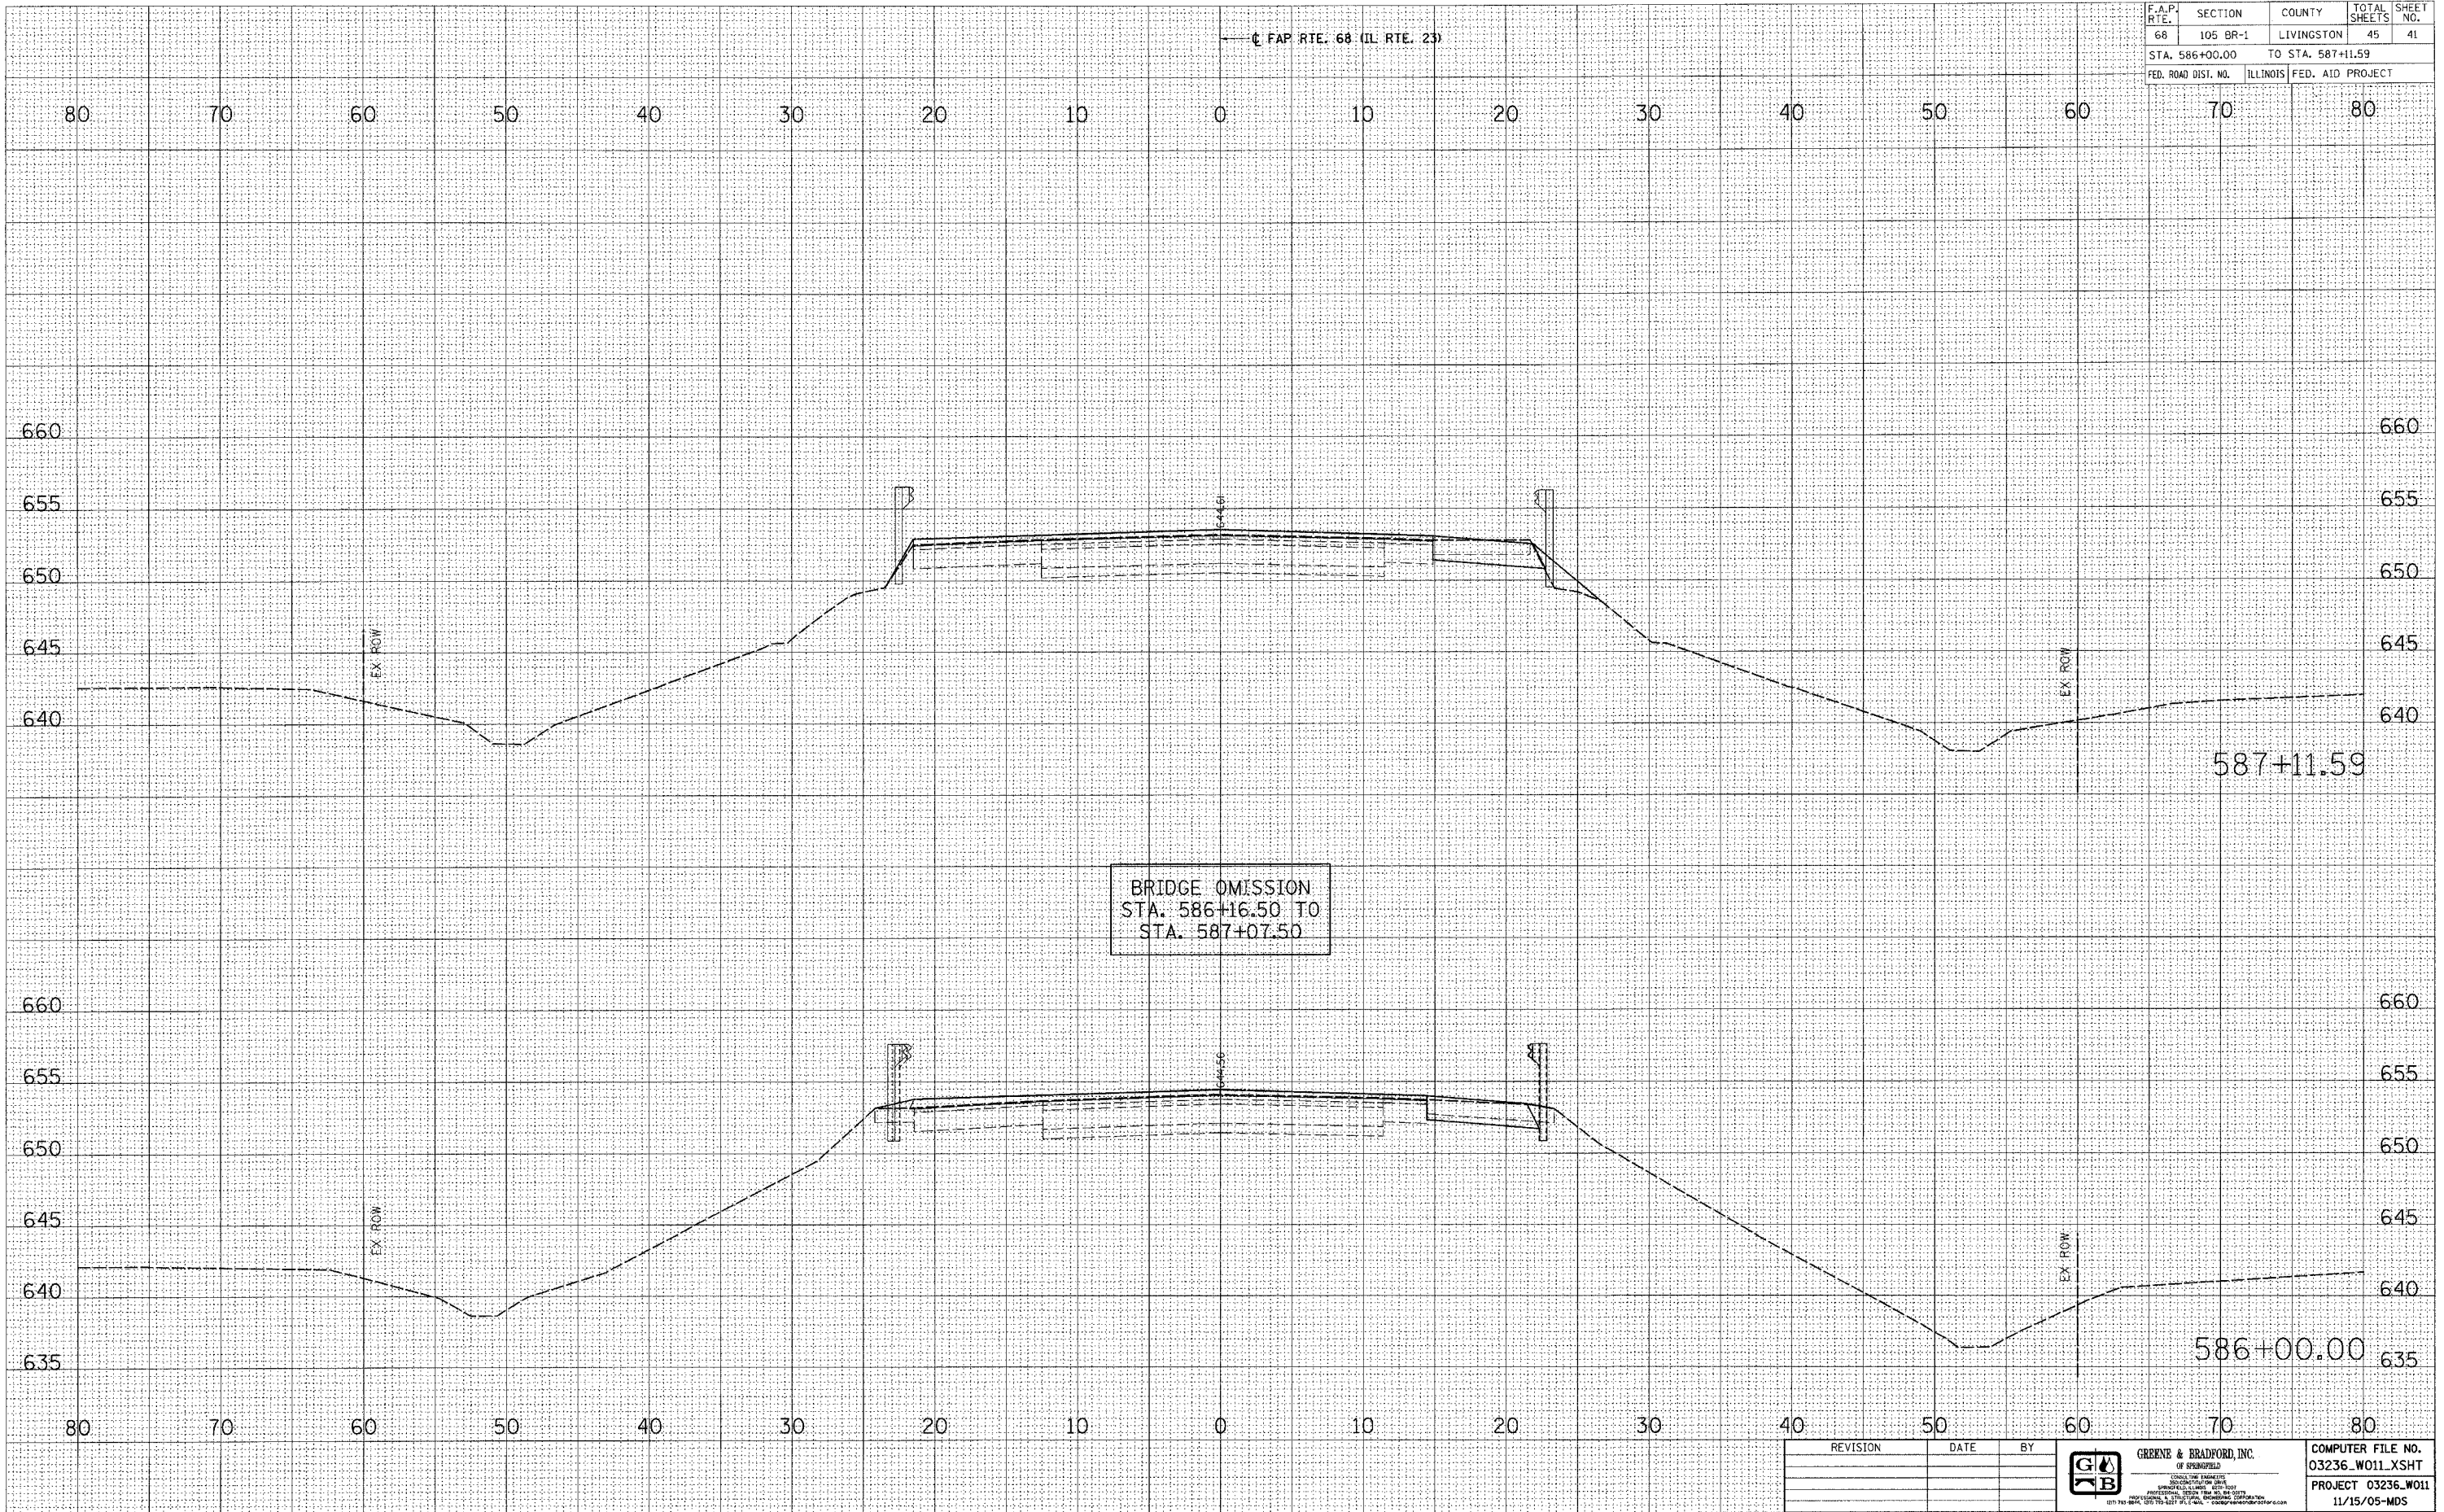

REVISION	DATE	BY

<p>GREENE & BRADFORD, INC. OF SPRINGFIELD CONSULTING ENGINEERS 1000 WASHINGTON BLVD. SPRINGFIELD, ILLINOIS 62761 (618) 261-1111 • FAX (618) 261-1112 WWW.GREENE-AND-BRADFORD.COM</p>	COMPUTER FILE NO. 03236_W011.XSHT PROJECT 03236_W011 11/15/05-MDS
--	--

CROSS SECTIONS - MAINLINE