


F.A.P. RTE.	SECTION	COUNTY	TOTAL SHEETS	SHEET NO.
68	105 BR-1	LIVINGSTON	45	43
STA. 591+00.00		TO STA. 593+00.00		
FED. ROAD DIST. NO.	ILLINOIS	FED. AID PROJECT		

C.F.A.P. RTE. 68 (IL. RTE. 23)

FINAL SURVEY	SURVEYED	DATE
NOTE BOOK	PLOTTED	
NO.	AREAS CHECKED	

ORIGINAL SURVEY	SURVEYED	DATE
NOTE BOOK	PLOTTED	
NO.	AREAS CHECKED	

PLOT DATE = 12/21/2005
 FILE NAME = J:\03236\03236.W011.XSHT
 PLOT SCALE = 5/8" = 1' IN.
 OPERATOR = mch11e

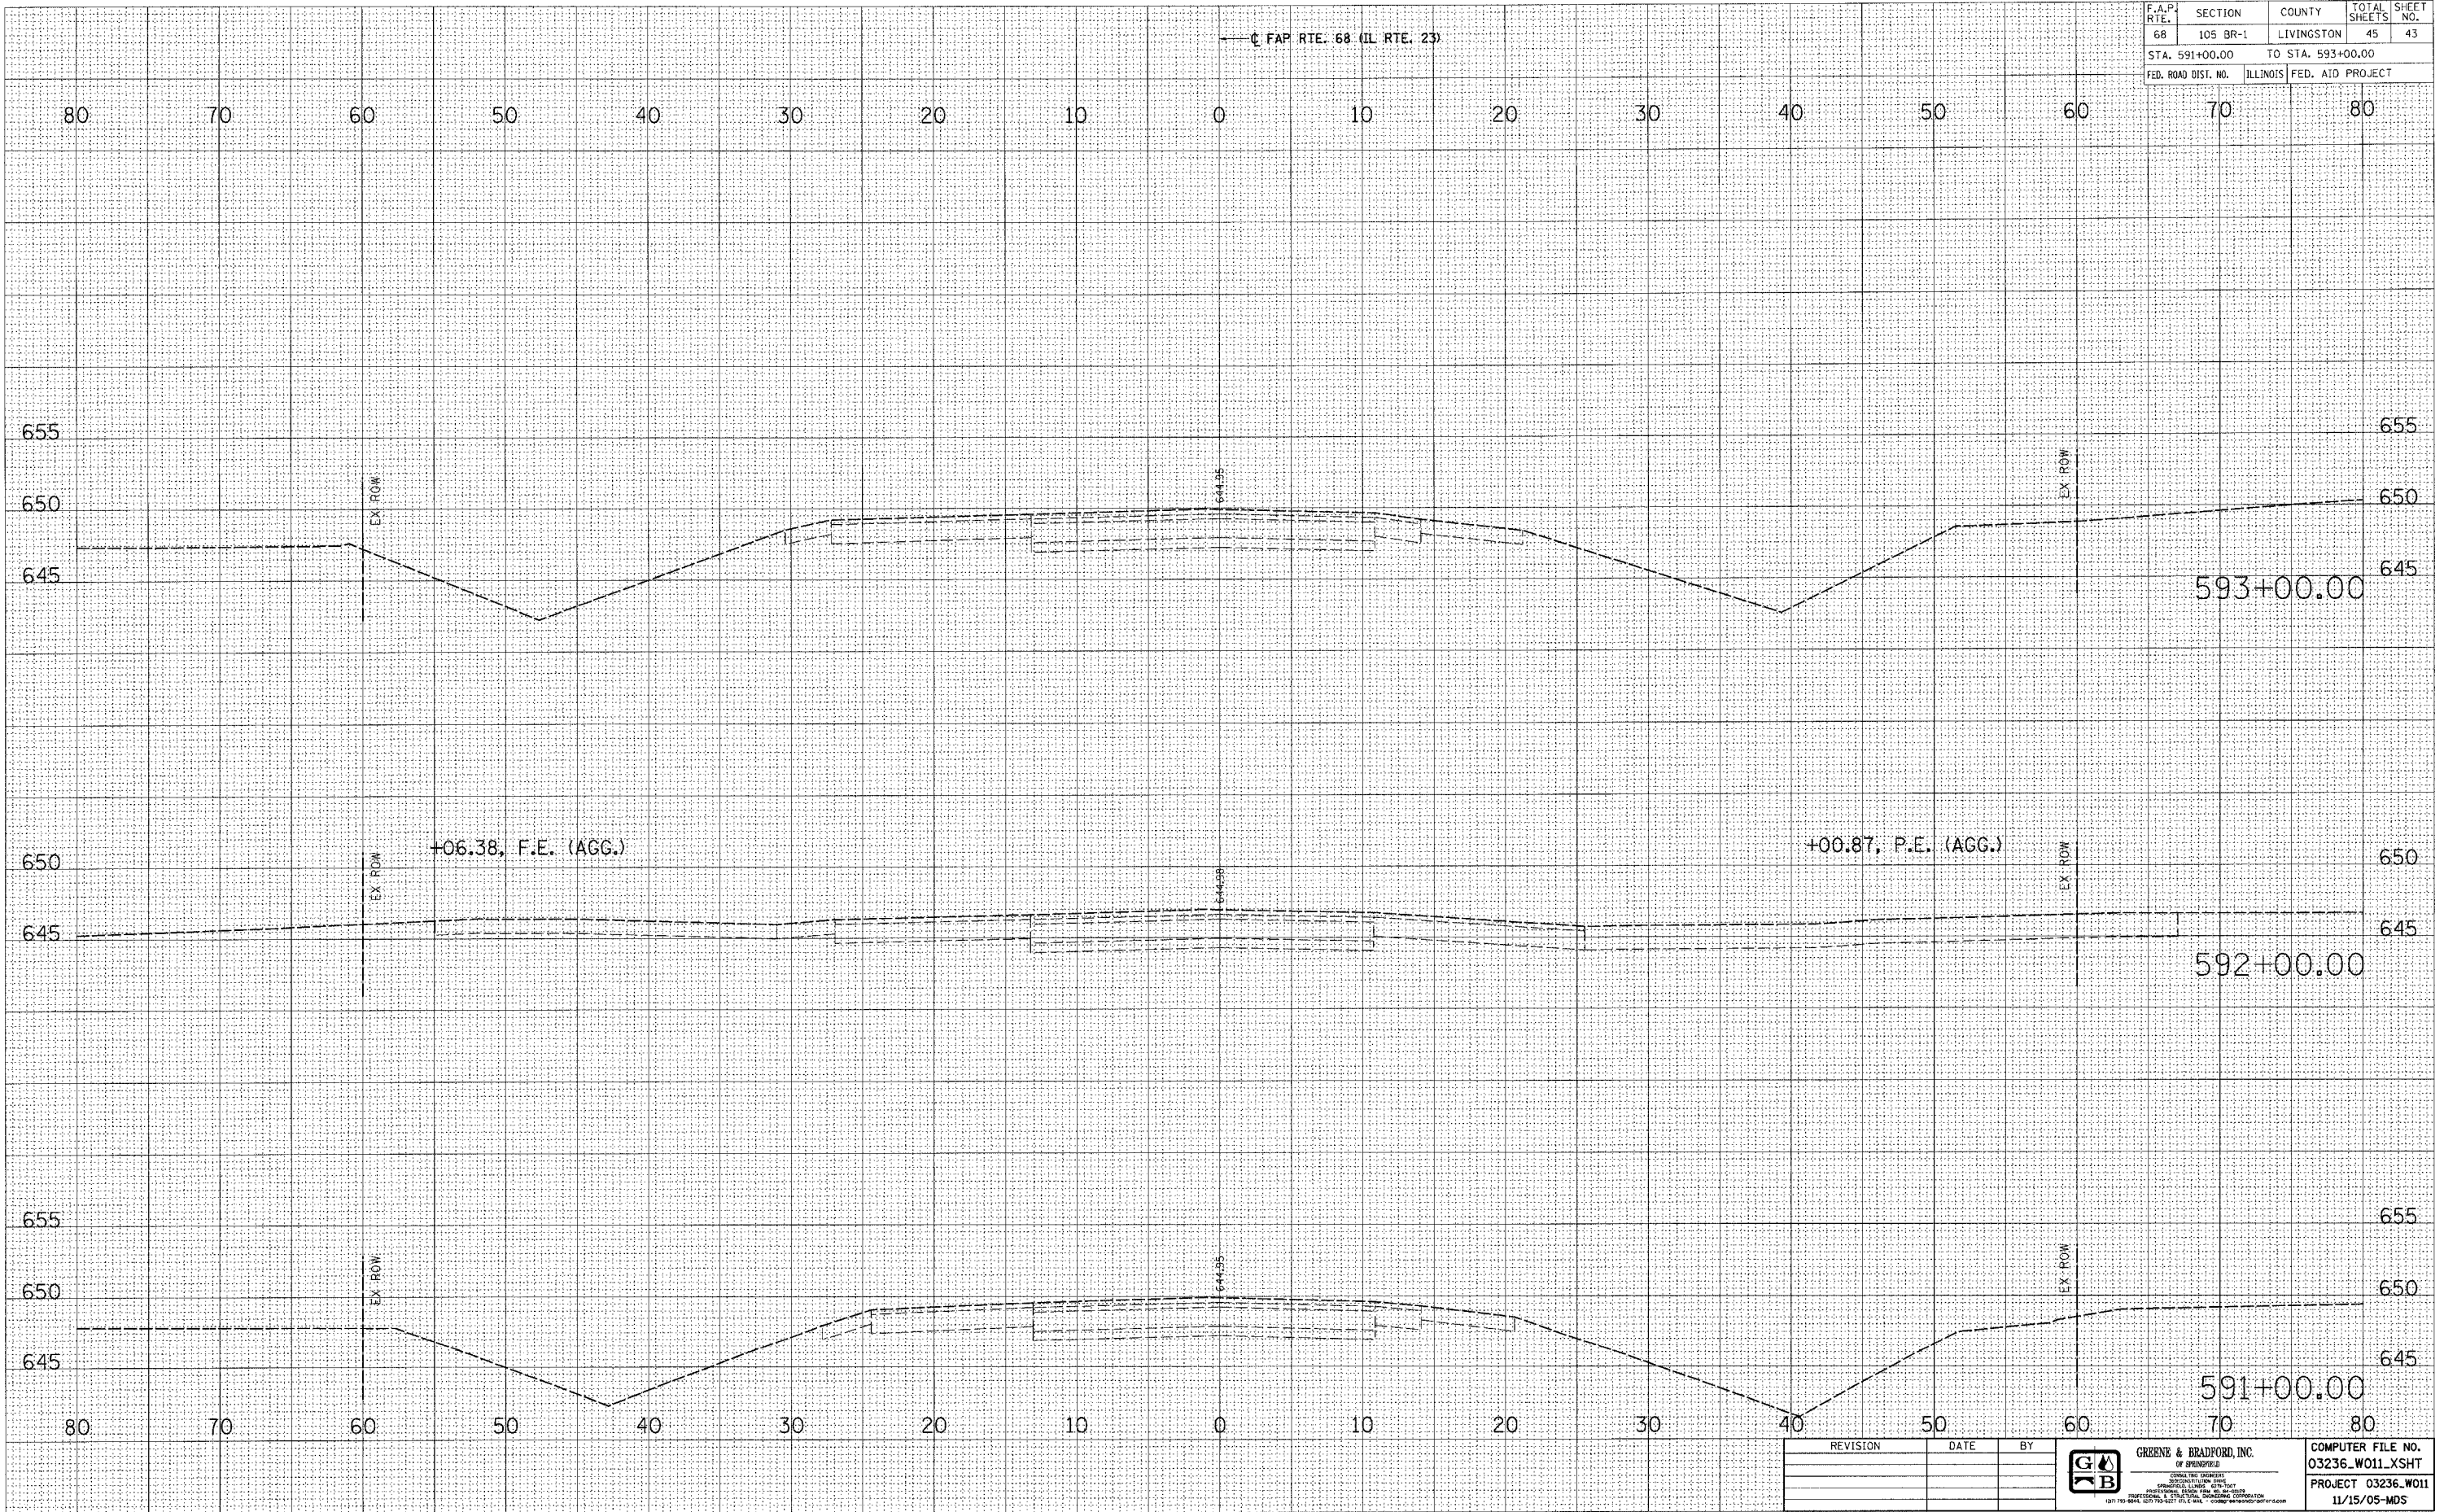

REVISION	DATE	BY

GREENE & BRADFORD, INC.
 OF SPRINGFIELD
 CONSULTING ENGINEERS
 1211 W. MONROE ST., SPRINGFIELD, ILL. 62761
 (618) 792-8844, (618) 792-8277 FAX (618) 792-8844
 www.greenegbradford.com

COMPUTER FILE NO.
 03236_W011_XSHT
 PROJECT 03236_W011
 11/15/05-MDS

CROSS SECTIONS - MAINLINE