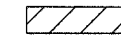

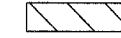
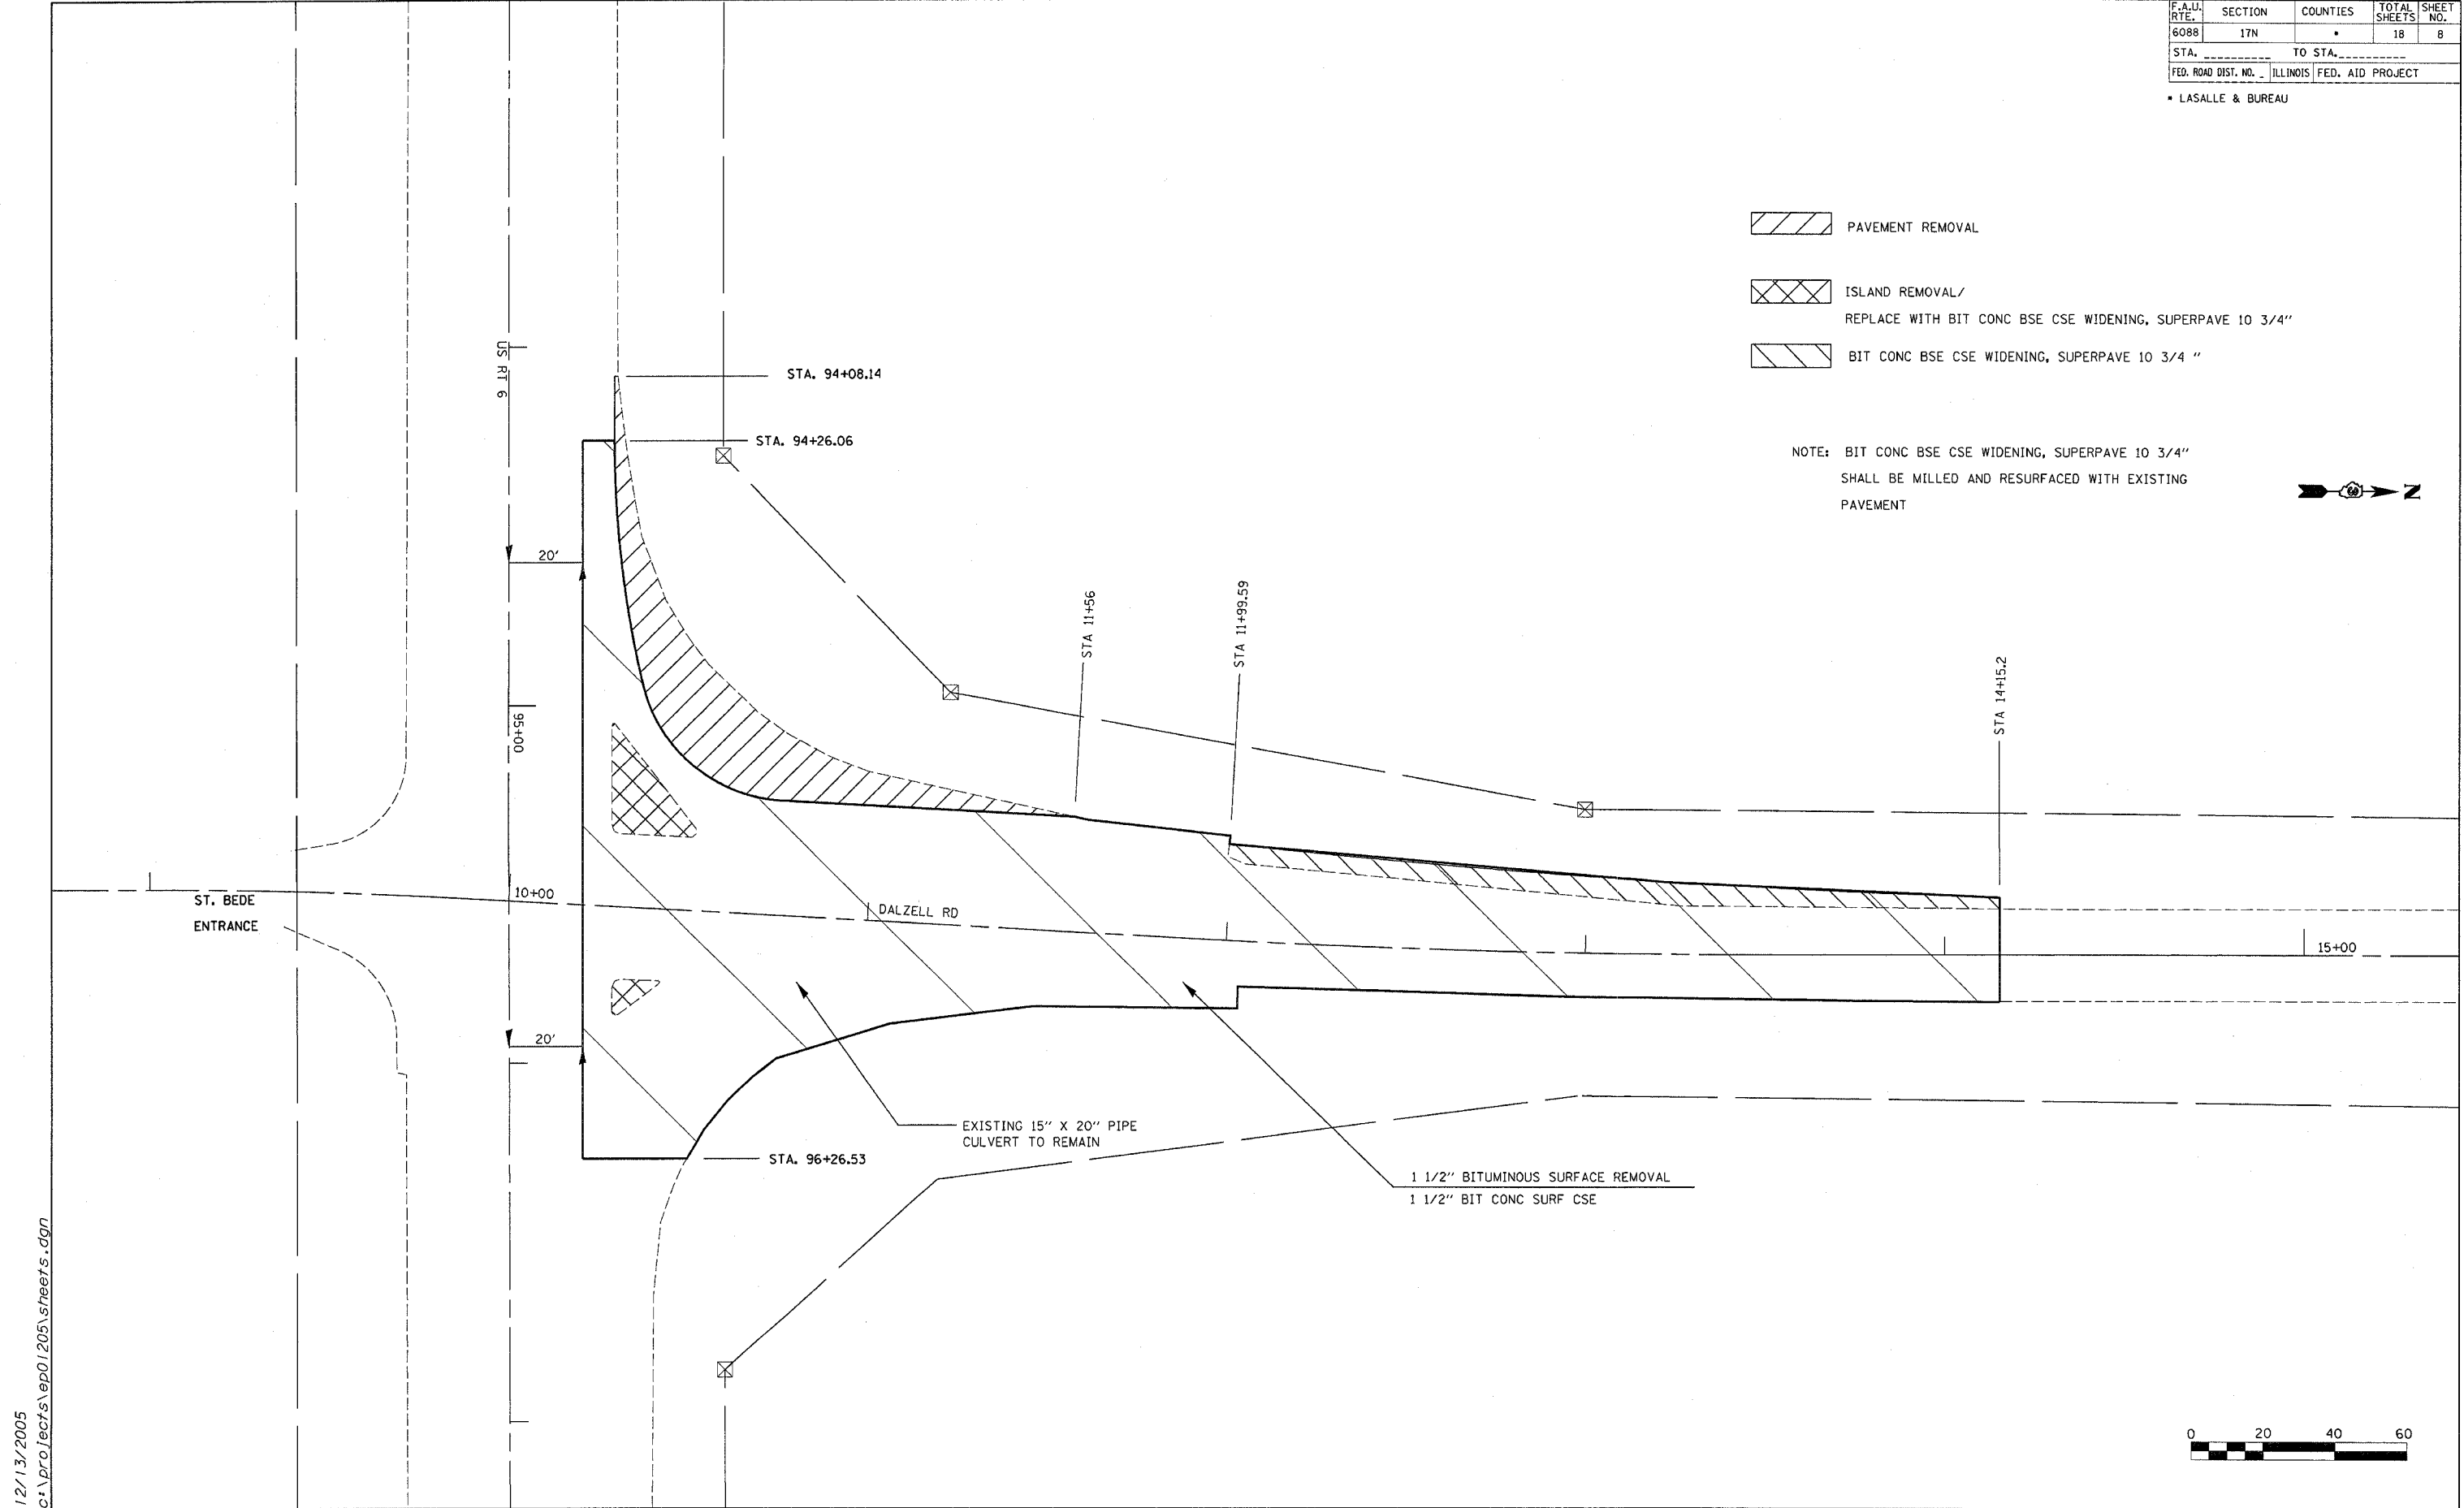
 


F.A.U. RTE.	SECTION	COUNTIES	TOTAL SHEETS	SHEET NO.
6088	17N	*	18	8
STA. _____		TO STA. _____		
FED. ROAD DIST. NO. _____		ILLINOIS FED. AID PROJECT		

* LASALLE & BUREAU

-  PAVEMENT REMOVAL
-  ISLAND REMOVAL/
REPLACE WITH BIT CONC BSE CSE WIDENING, SUPERPAVE 10 3/4"
-  BIT CONC BSE CSE WIDENING, SUPERPAVE 10 3/4 "

NOTE: BIT CONC BSE CSE WIDENING, SUPERPAVE 10 3/4"
SHALL BE MILLED AND RESURFACED WITH EXISTING
PAVEMENT



12/13/2005
 c:\projects\ep01205\sheets.dgn

