
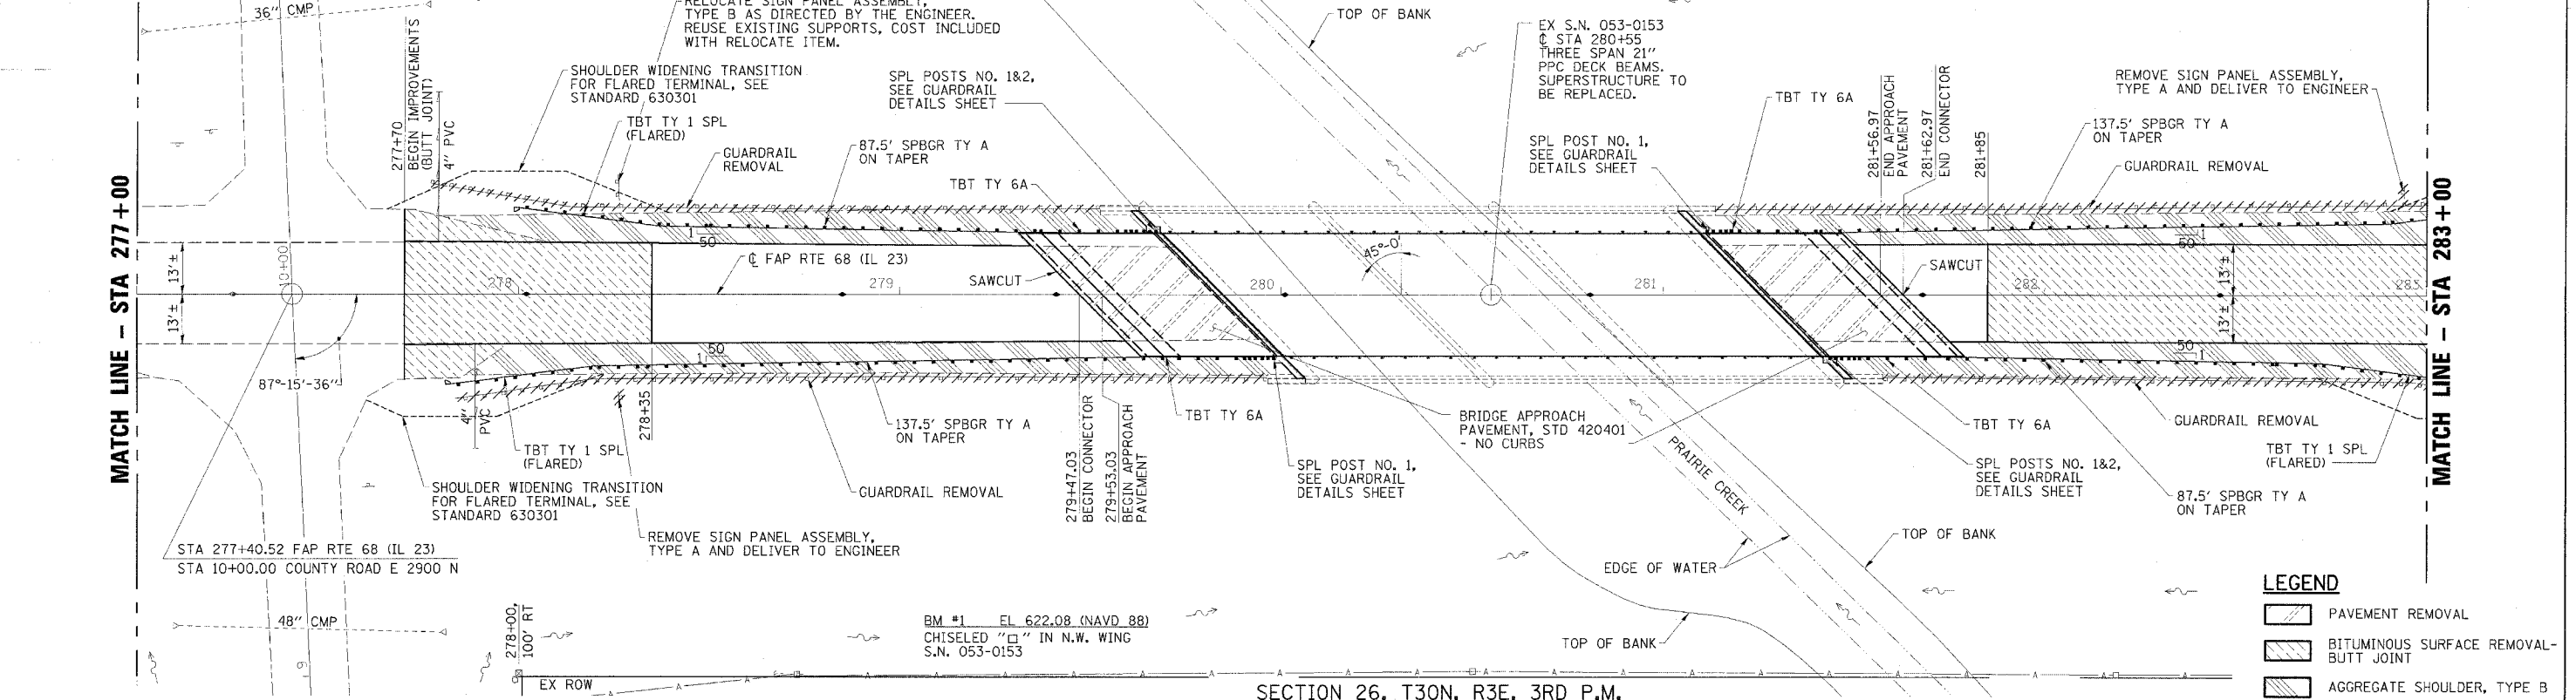


FAP RTE	SECTION	COUNTY	TOTAL SHEETS	SHEET NO.
68	101BR	LIVINGSTON	47	7
STA. 277+00		TO STA. 283+00		
FED. ROAD DIST. NO.		ILLINOIS FED. AID PROJECT		

SECTION 25, T30N, R3E, 3RD P.M.

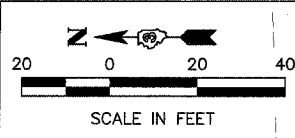

LEGEND

- PAVEMENT REMOVAL
- BITUMINOUS SURFACE REMOVAL-BUTT JOINT
- AGGREGATE SHOULDER, TYPE B

SECTION 26, T30N, R3E, 3RD P.M.

