


FAP RTE	SECTION	COUNTY	TOTAL SHEETS	SHEET NO.
68	101BR	LIVINGSTON	47	35
STA.		TO STA.		
FED. ROAD DIST. NO.		ILLINOIS FED. AID PROJECT		

STATE OF ILLINOIS
DEPARTMENT OF TRANSPORTATION

ROUTE NO.	SECTION	COUNTY	TOTAL SHEETS	SHEET NO.
68	101B	LIVINGSTON	39	17
FED. ROAD DIST. NO.		ILLINOIS FED. AID PROJECT		

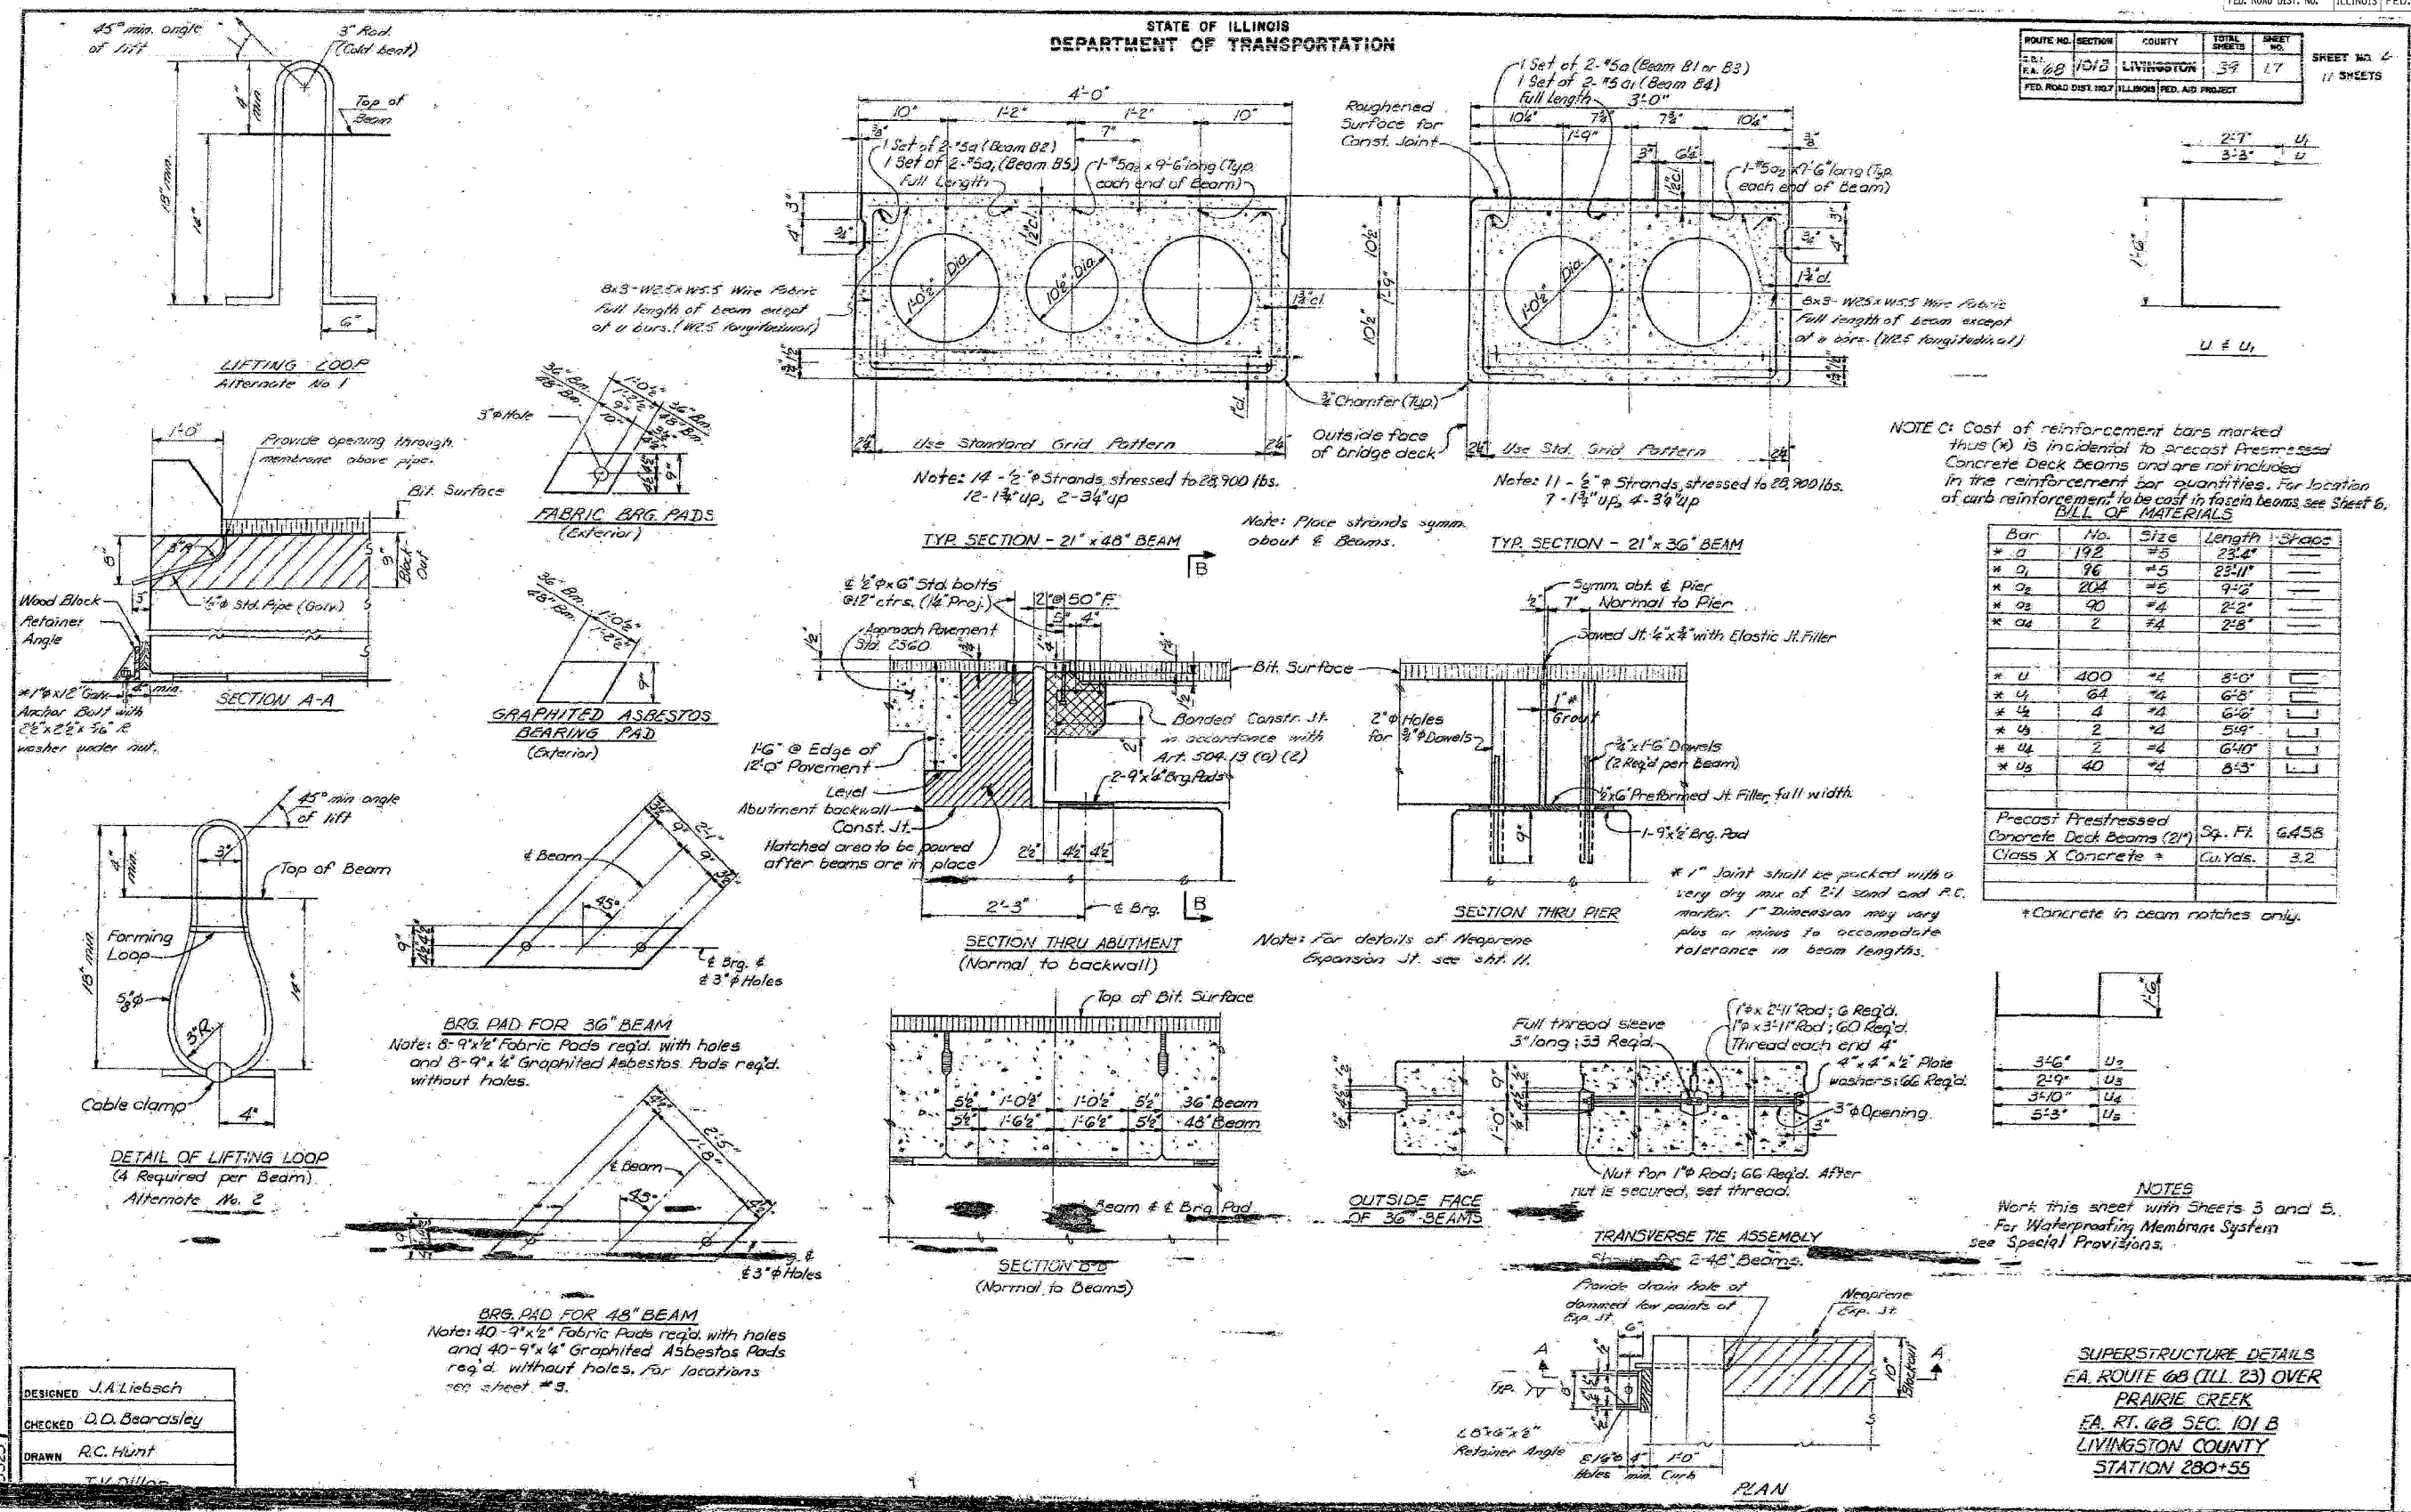

NOTE C: Cost of reinforcement bars marked thus (*) is incidental to Precast Prestressed Concrete Deck Beams and are not included in the reinforcement bar quantities. For location of curb reinforcement, to be cast in fascia beams, see Sheet 6.

BILL OF MATERIALS

Bar	No.	Size	Length	Shape	
* 1	192	#5	23'-4"	—	
* 2	96	#5	23'-11"	—	
* 3	204	#5	9'-2"	—	
* 4	90	#4	2'-2"	—	
* 4a	2	#4	2'-8"	—	
* U	400	#4	8'-0"	—	
* U ₁	61	#4	6'-8"	—	
* U ₂	4	#4	6'-0"	—	
* U ₃	2	#4	5'-9"	—	
* U ₄	2	#4	6'-10"	—	
* U ₅	40	#4	8'-3"	—	
Precast Prestressed Concrete Deck Beams (21')				Sq. Ft.	6,458
Class X Concrete *				Cu. Yds.	3.2

* Concrete in beam notches only.

3'-6"	U ₂
2'-9"	U ₃
3'-10"	U ₄
5'-3"	U ₅

NOTES
Work this sheet with Sheets 3 and 5.
For Waterproofing Membrane System see Special Provisions.

SUPERSTRUCTURE DETAILS
FA. ROUTE 68 (ILL. 23) OVER
PRAIRIE CREEK
FA. RT. 68 SEC. 101 B
LIVINGSTON COUNTY
STATION 280+55

DESIGNED J.A. Liebisch
CHECKED D.D. Bearasley
DRAWN R.C. Hunt
T.V. Oiler