


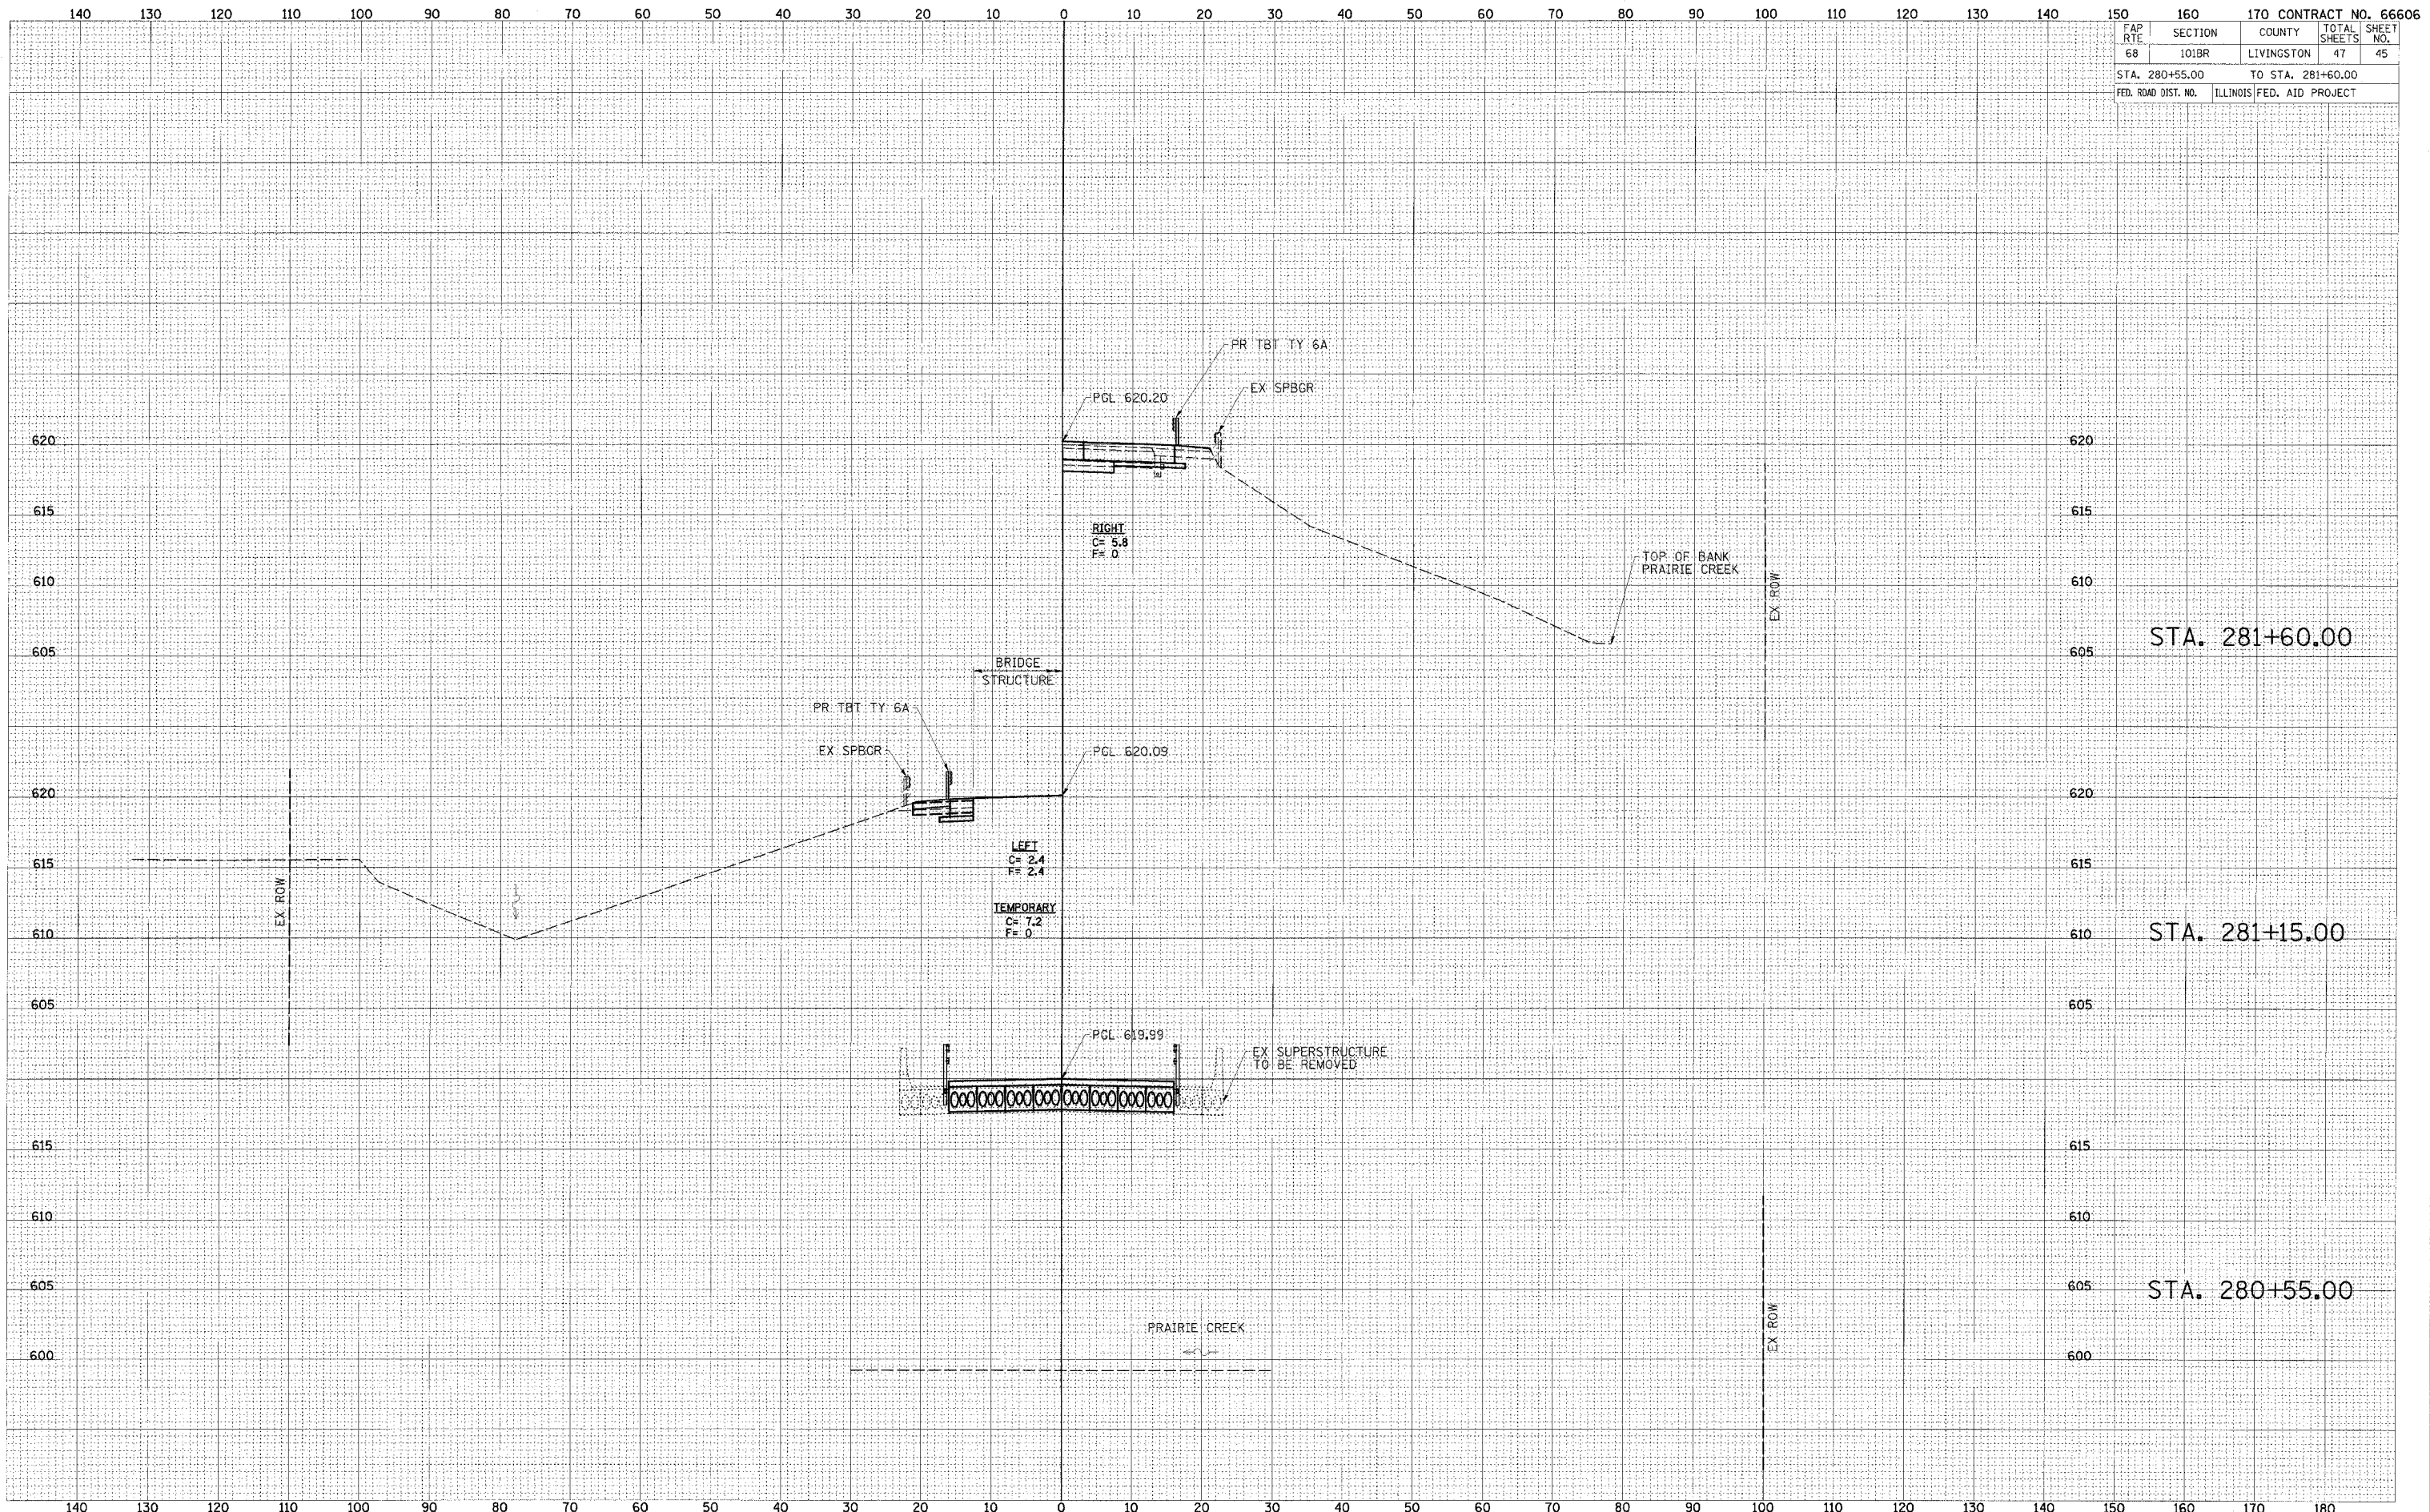

FINAL SURVEY	SCRIPTED	DATE
NOTE BOOK	PLOTTED	BY
NO.	TEMP. PLATE	
	AREAS CHECKED	

ORIGINAL SURVEY	SCRIPTED	DATE
NOTE BOOK	PLOTTED	BY
NO.	TEMP. PLATE	
	AREAS CHECKED	

FAP RTE		SECTION		COUNTY		TOTAL SHEETS		SHEET NO.	
68		101BR		LIVINGSTON		47		45	
STA. 280+55.00				TO STA. 281+60.00					
FED. ROAD DIST. NO.		ILLINOIS		FED. AID PROJECT					



FAP RTE 68 (IL 23) CROSS SECTIONS
 STA 280+55.00 TO STA 281+60.00