




FINAL	SURVEYED	BY	DATE
SUNLET	PLOTTED		
NOTE BOOK	TEMPLATE		
NO.	AREAS CHECKED		

ORIGINAL	SURVEYED	BY	DATE
SUNLET	PLOTTED		
NOTE BOOK	TEMPLATE		
NO.	AREAS CHECKED		

FAP RTE	SECTION	COUNTY	TOTAL SHEETS	SHEET NO.
68	101BR	LIVINGSTON	47	46
STA. 282+00.00		TO STA. 284+00.00		
FED. ROAD DIST. NO.		ILLINOIS FED. AID PROJECT		

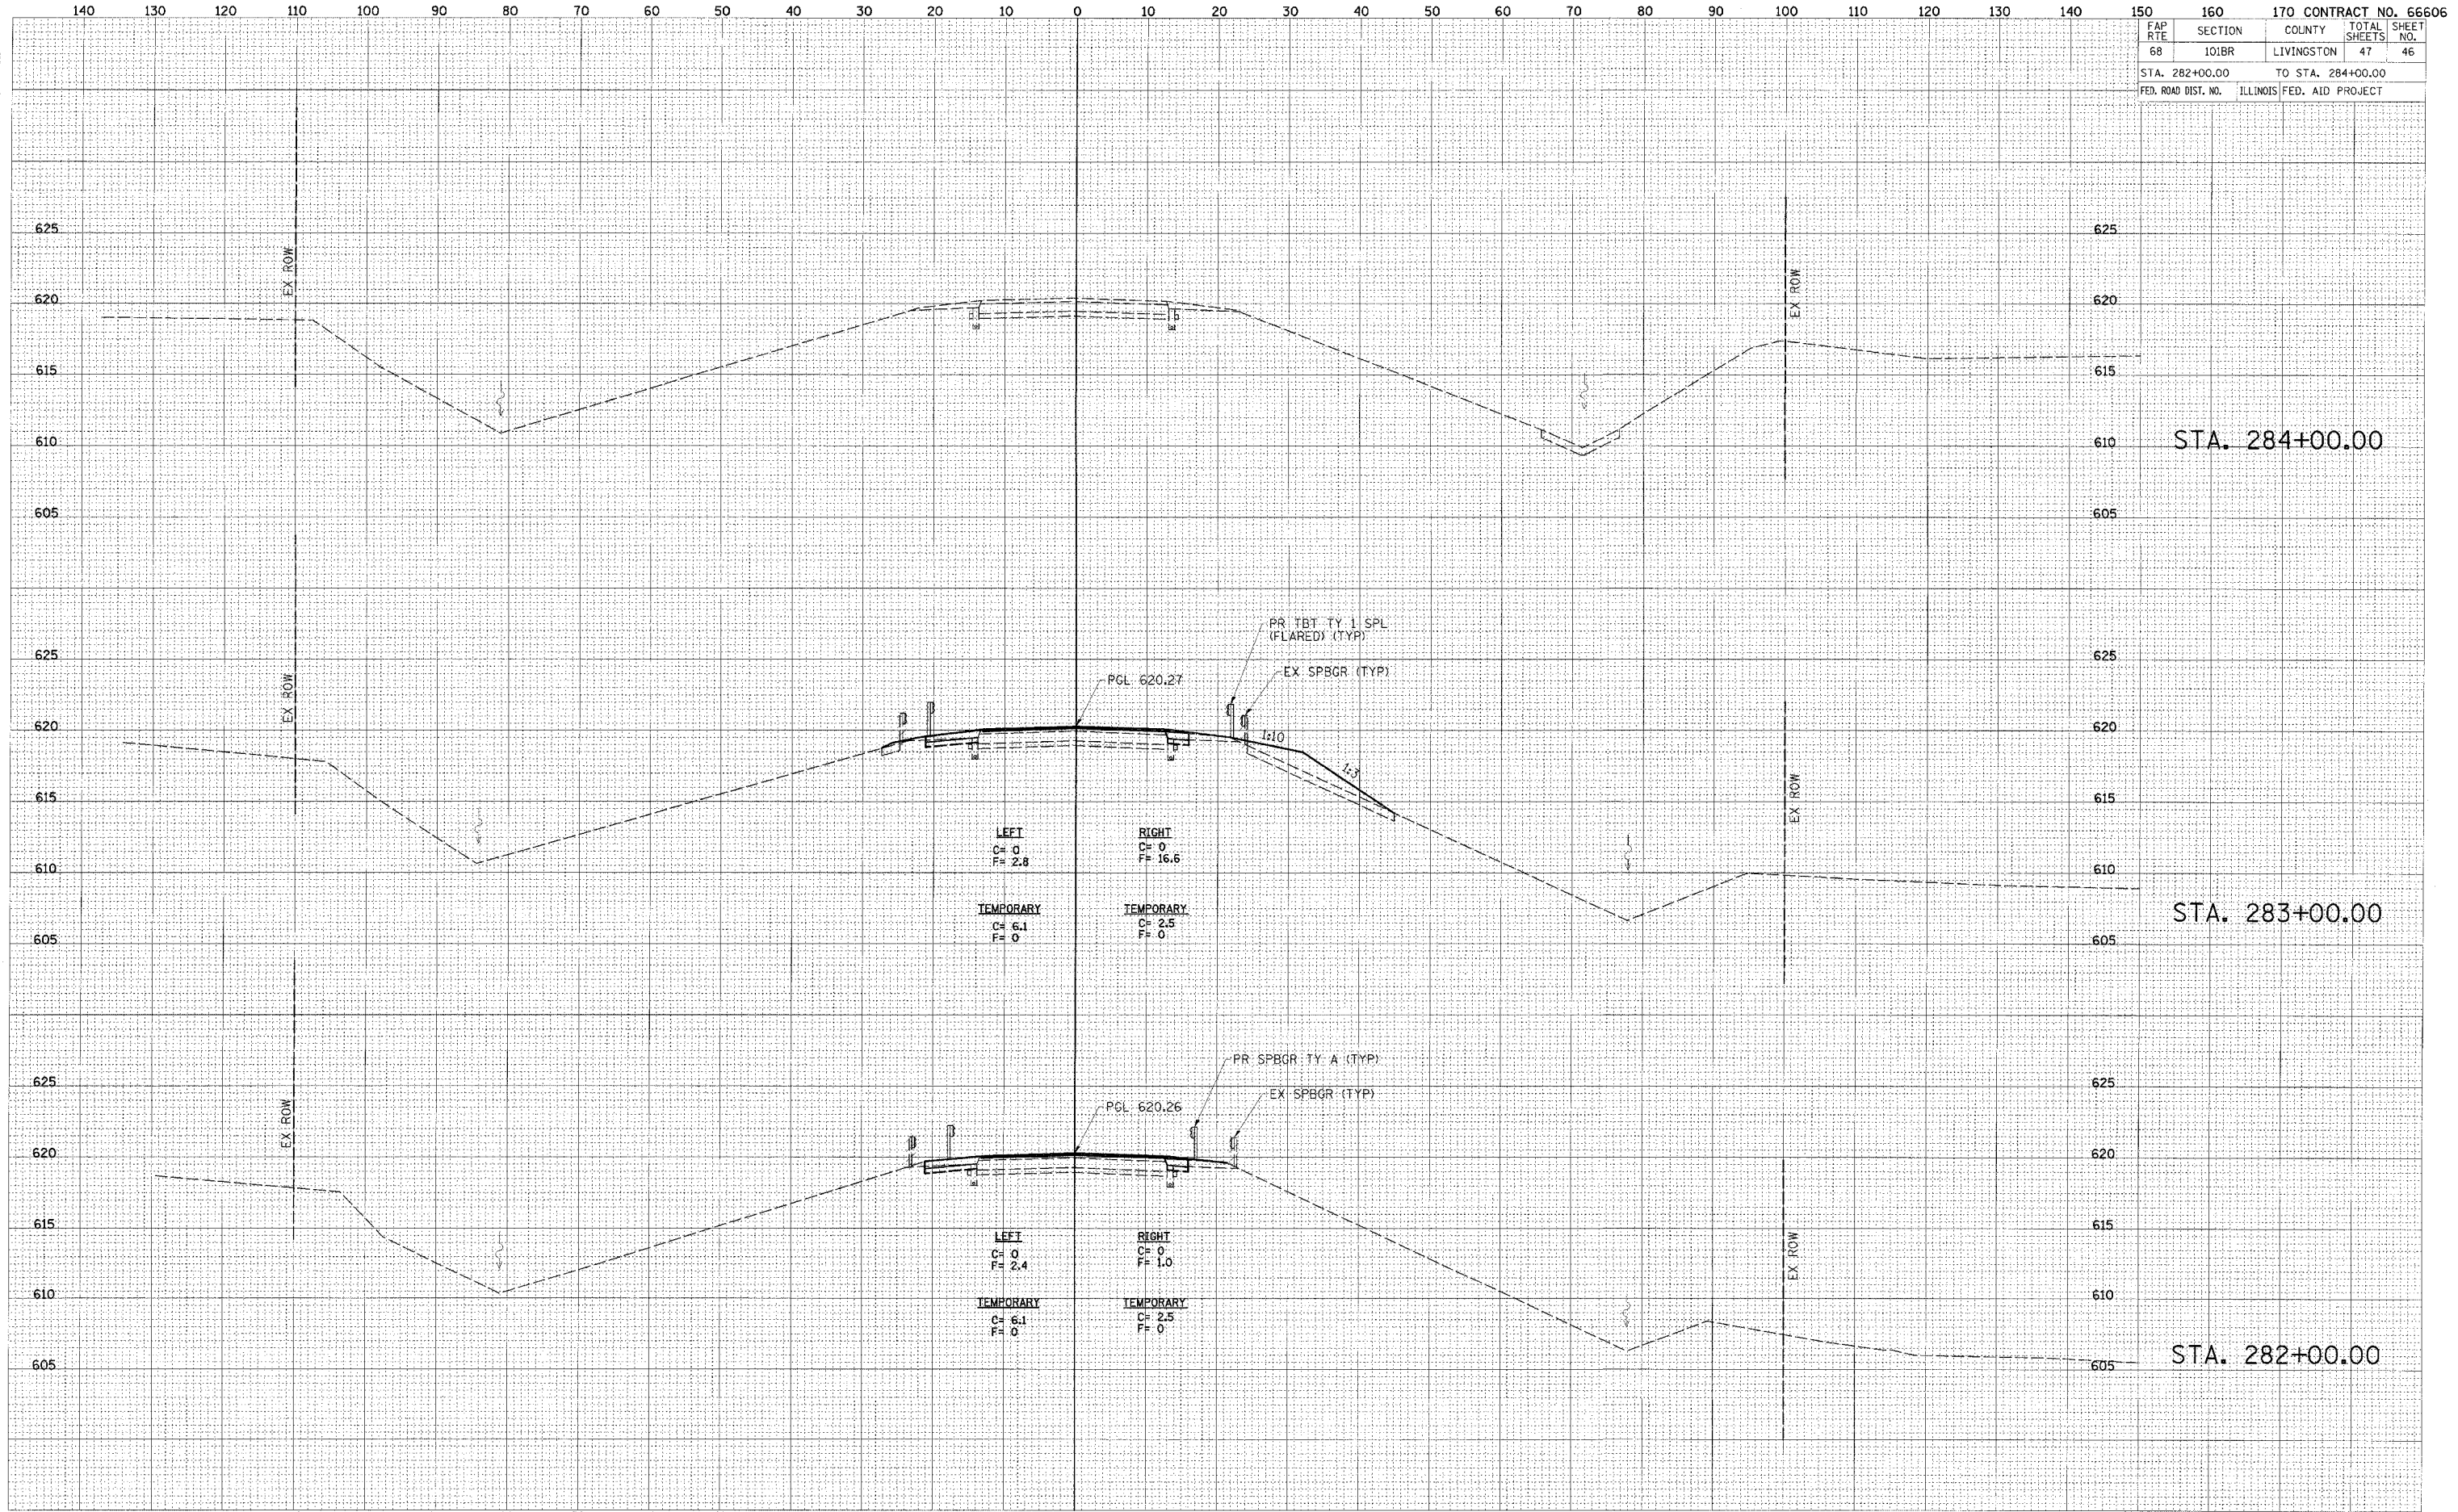

FAP RTE 68 (IL 23) CROSS SECTIONS  
 STA 282+00.00 TO STA 284+00.00