


F.A.I. RTE.	SECTION	COUNTY	TOTAL SHEETS	SHEET NO.
80	(50-5,6)	LASALLE	9	4
STA. _____		TO STA. _____		
FED. ROAD DIST. NO. _____		ILLINOIS FED. AID PROJECT		

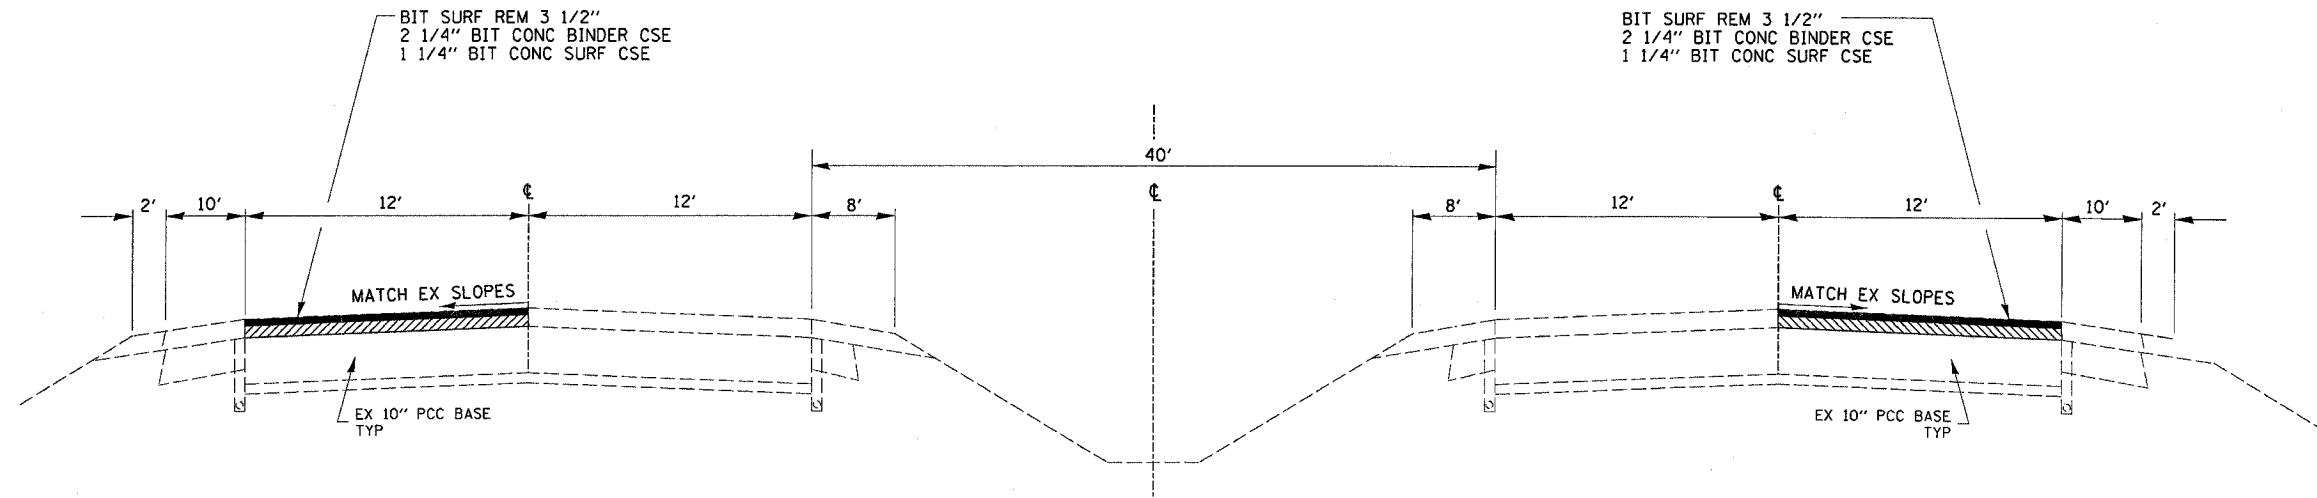

**TYPICAL SECTION**

STA 672+50 TO STA 688+37.54 BK = 688+37.06 AH  
 STA 688+37.06 AH TO STA 1151+00

**WEST BOUND**

**EAST BOUND**

NOTE: BITUMINOUS SURFACE SHALL BE REMOVED DOWN TO BARE CONCRETE SURFACE

MIX DESIGN							
MIX	PG GRADE	MAX % RAP ALLOWABLE **	DESIGN AIR VOIDS	MIX COMPOSITION	FRICTION AGG	PLANT CONTROL LIMITS	DENSITY CONTROL
SUPERPAVE SURFACE	SBS PG 76-22	0%	4.0% @N90	1L 12.5 OR 1L 9.5	MIXTURE e	CLASS I	CORRELATION
SUPERPAVE BINDER	SBS PG 76-22	0%	4.0% @N90	1L 19.0		CLASS I	CORRELATION

\*\* IF RAP OPTION IS SELECTED, THE ASPHALT CEMENT GRADE MAY NEED TO BE ADJUSTED. THIS WILL BE DETERMINED BY THE ENGINEER

12/17/2005  
 c:\proj\pca\1805\general\18.dgn