


F.A.I. RTE.	SECTION	COUNTY	TOTAL SHEETS	SHEET NO.
80	(50-5,6)I	LASALLE	9	6
STA. _____		TO STA. _____		
FED. ROAD DIST. NO. _____	ILLINOIS	FED. AID PROJECT		

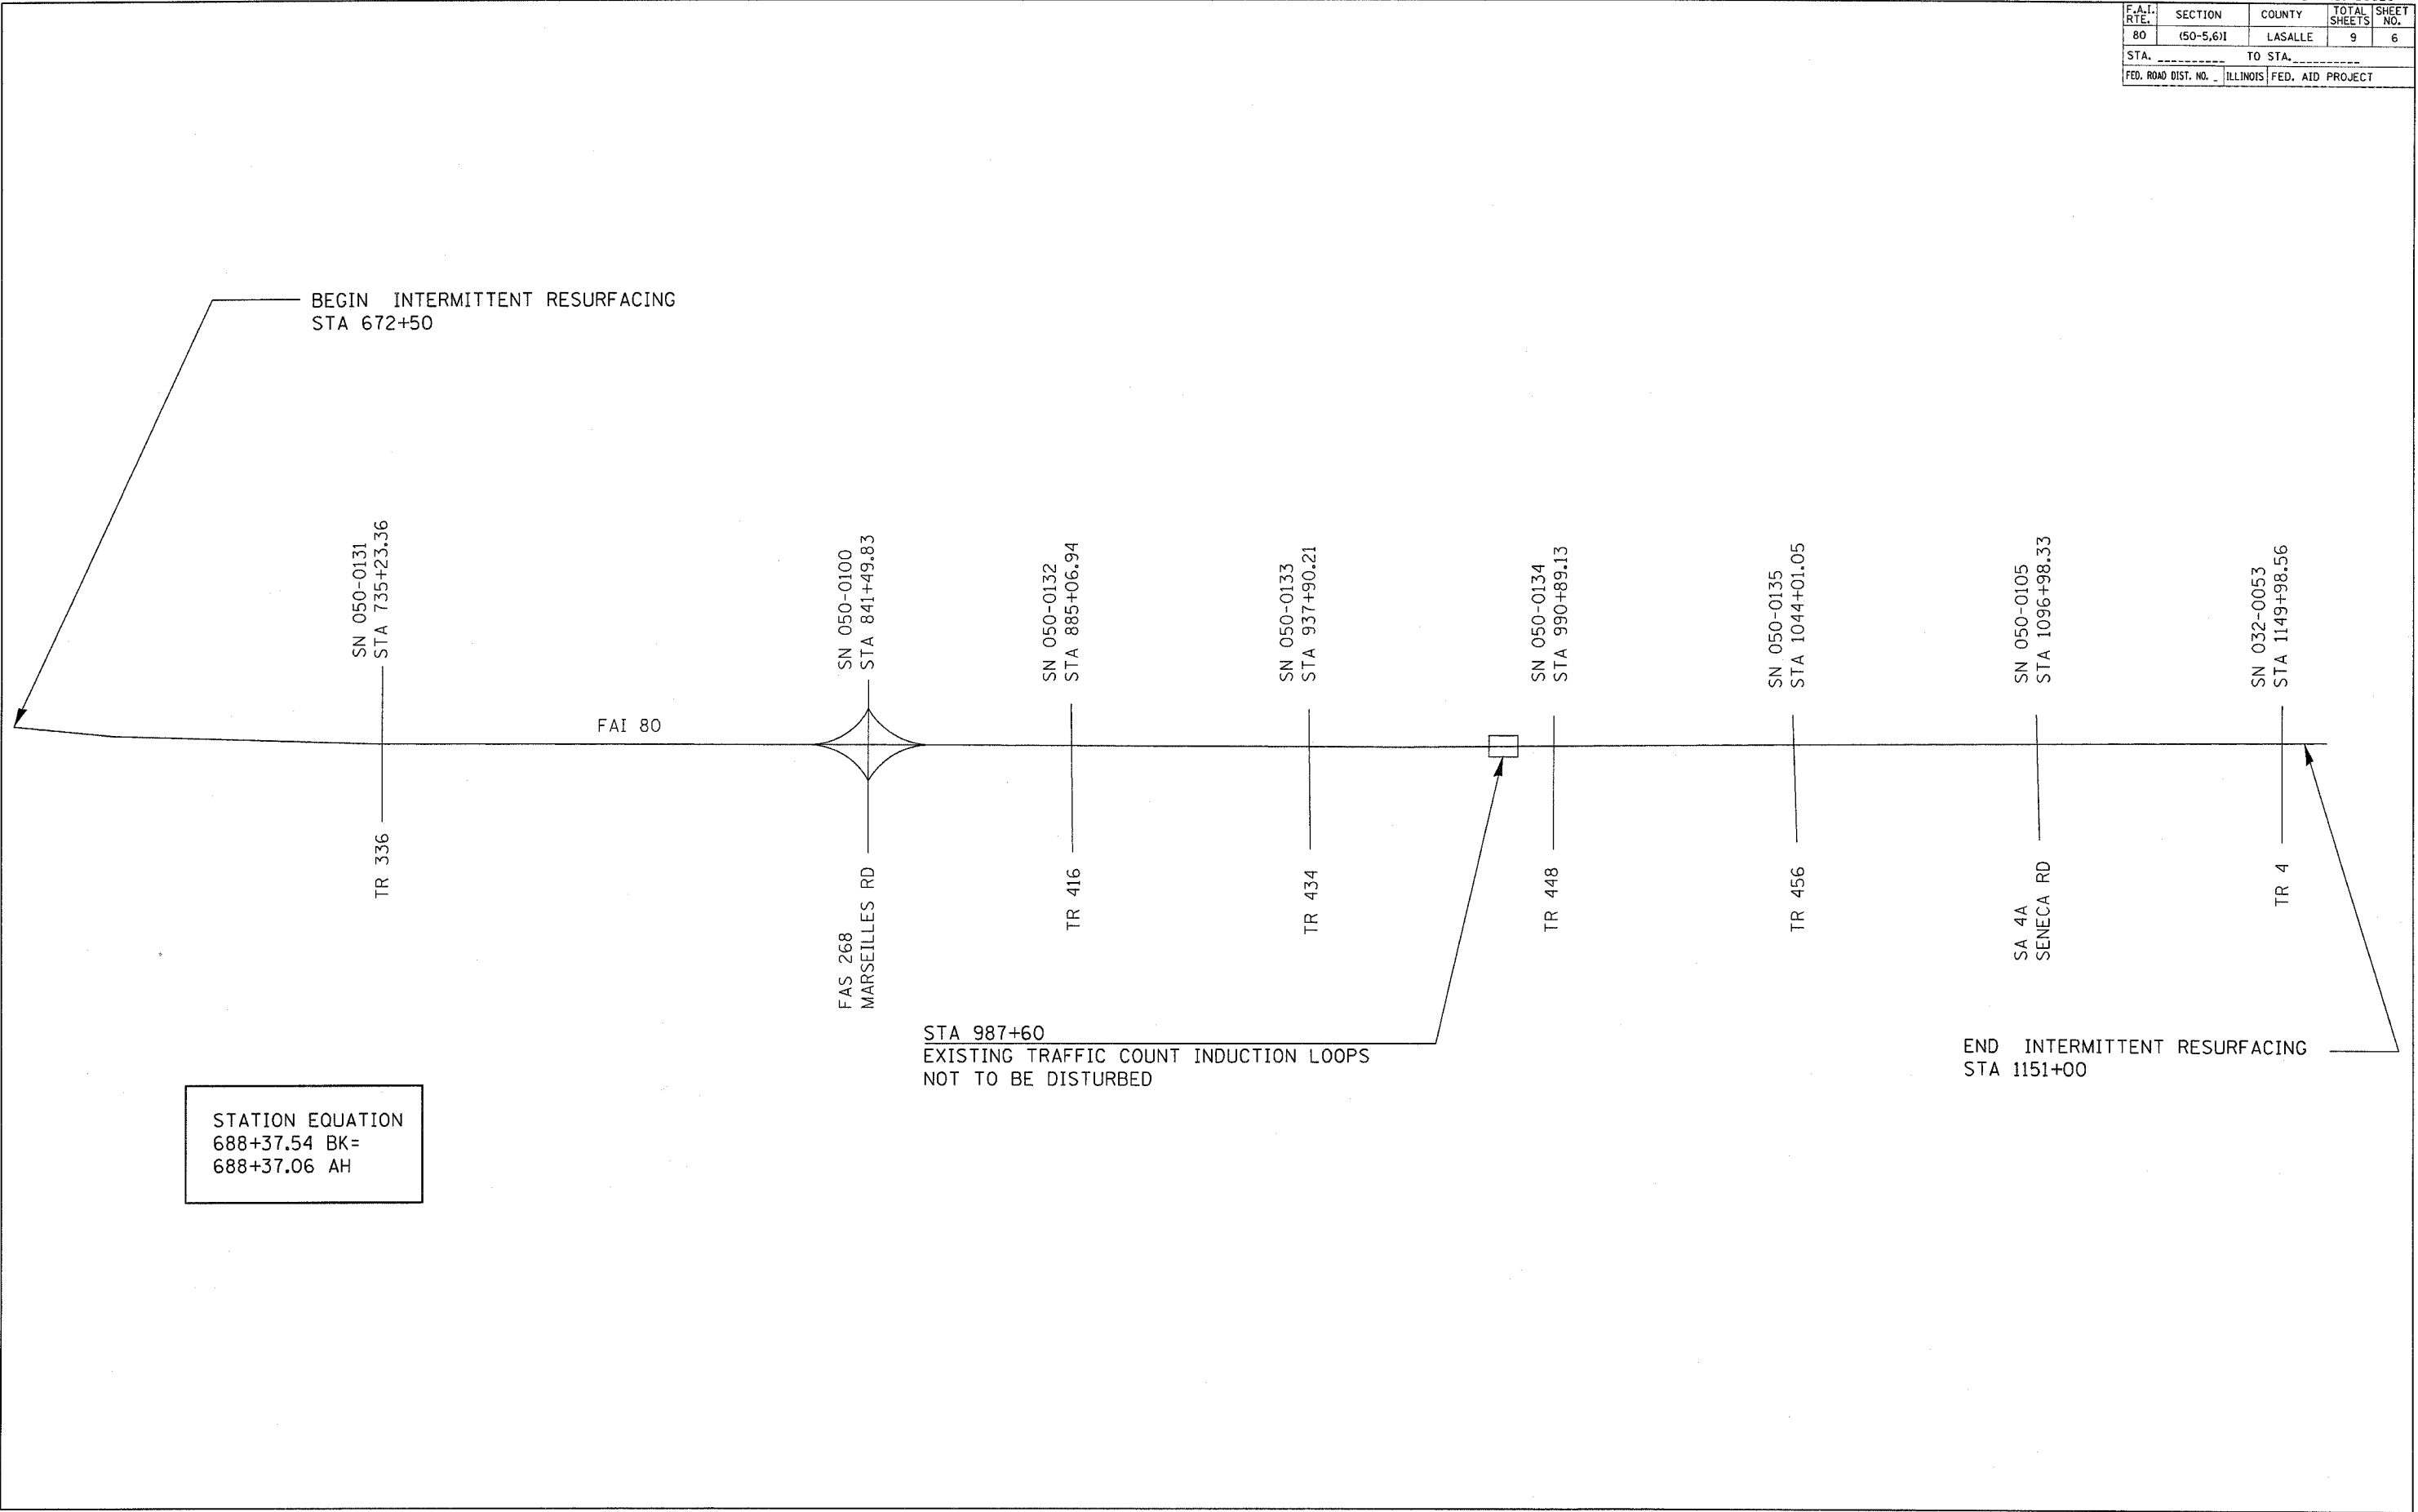

STATION EQUATION
 688+37.54 BK=
 688+37.06 AH

STA 987+60
 EXISTING TRAFFIC COUNT INDUCTION LOOPS
 NOT TO BE DISTURBED

END INTERMITTENT RESURFACING
 STA 1151+00

12/12/2005
 c:\p01\proj\66620\66620.dgn