


F.A.I. RTE.	SECTION	COUNTY	TOTAL SHEETS	SHEET NO.
80	(50-5,6)I	LASALLE	9	7
STA. _____ TO STA. _____		FED. ROAD DIST. NO. _____ ILLINOIS FED. AID PROJECT		

ANY DAMAGE TO TRAFFIC COUNT INDUCTOR LOOPS CAUSED BY THE CONTRACTOR SHALL BE REPAIRED TO THE SATISFACTION OF THE DEPARTMENT AT THE EXPENSE OF THE CONTRACTOR

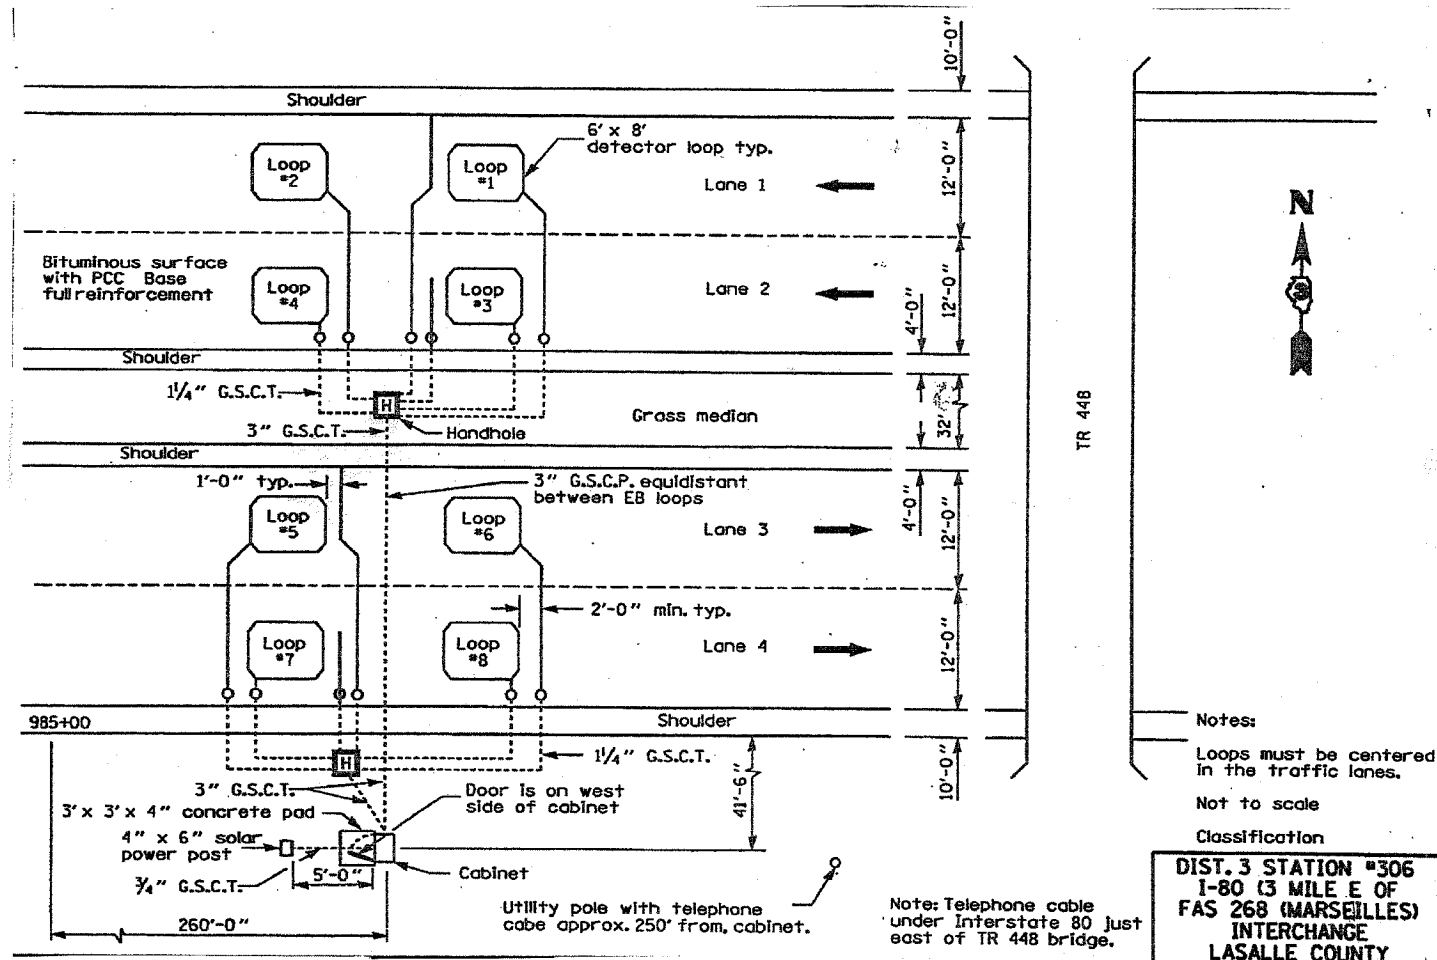

THIS SHEET IS FOR INFORMATION ONLY

12/13/2005
c:\proj\ecr\sl\wd01806\detail1.dgn