
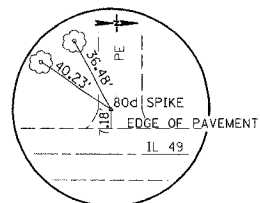
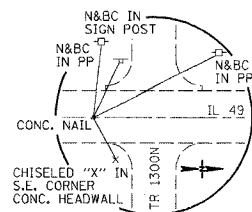



F.A.P. RTE.	SECTION	COUNTY	TOTAL SHEETS	SHEET NO.
840	136 BR-1	IROQUOIS	45	6
STA. 608+00		TO STA. 614+00		
FED. ROAD DIST. NO.		ILLINOIS	FED. AID PROJECT	

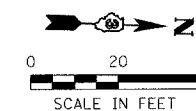

P.O.T. STA. 600+05.37

N = 1,468,177.3270  
E = 1,115,520.0650

TRAVERSE POINT  
STA. 608+89.28, 20.32' LT.

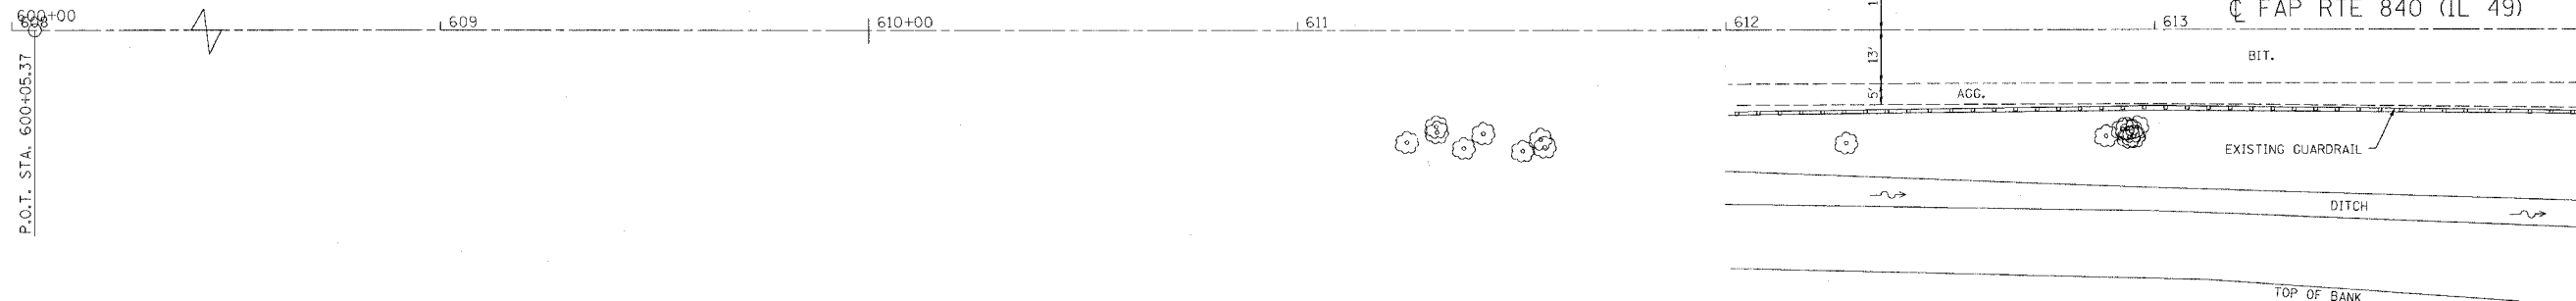


BM: STA. 606+96, 27.5' RT.  
CHISELED "C" IN NW WING  
OF STRUCTURE  
ELEV. 647.40

REVISION	DATE	BY

GREENE & BRADFORD, INC.  
OF SPRINGFIELD  
ENGINEERS AND ARCHITECTS  
1000 WEST WASHINGTON STREET  
SPRINGFIELD, ILLINOIS 62760  
TEL: 217-223-1111 FAX: 217-223-1112  
WWW.GREENE-AND-BRADFORD.COM

COMPUTER FILE NO.  
PLNW012  
PROJECT 03236 W012  
11/03/05-MDS

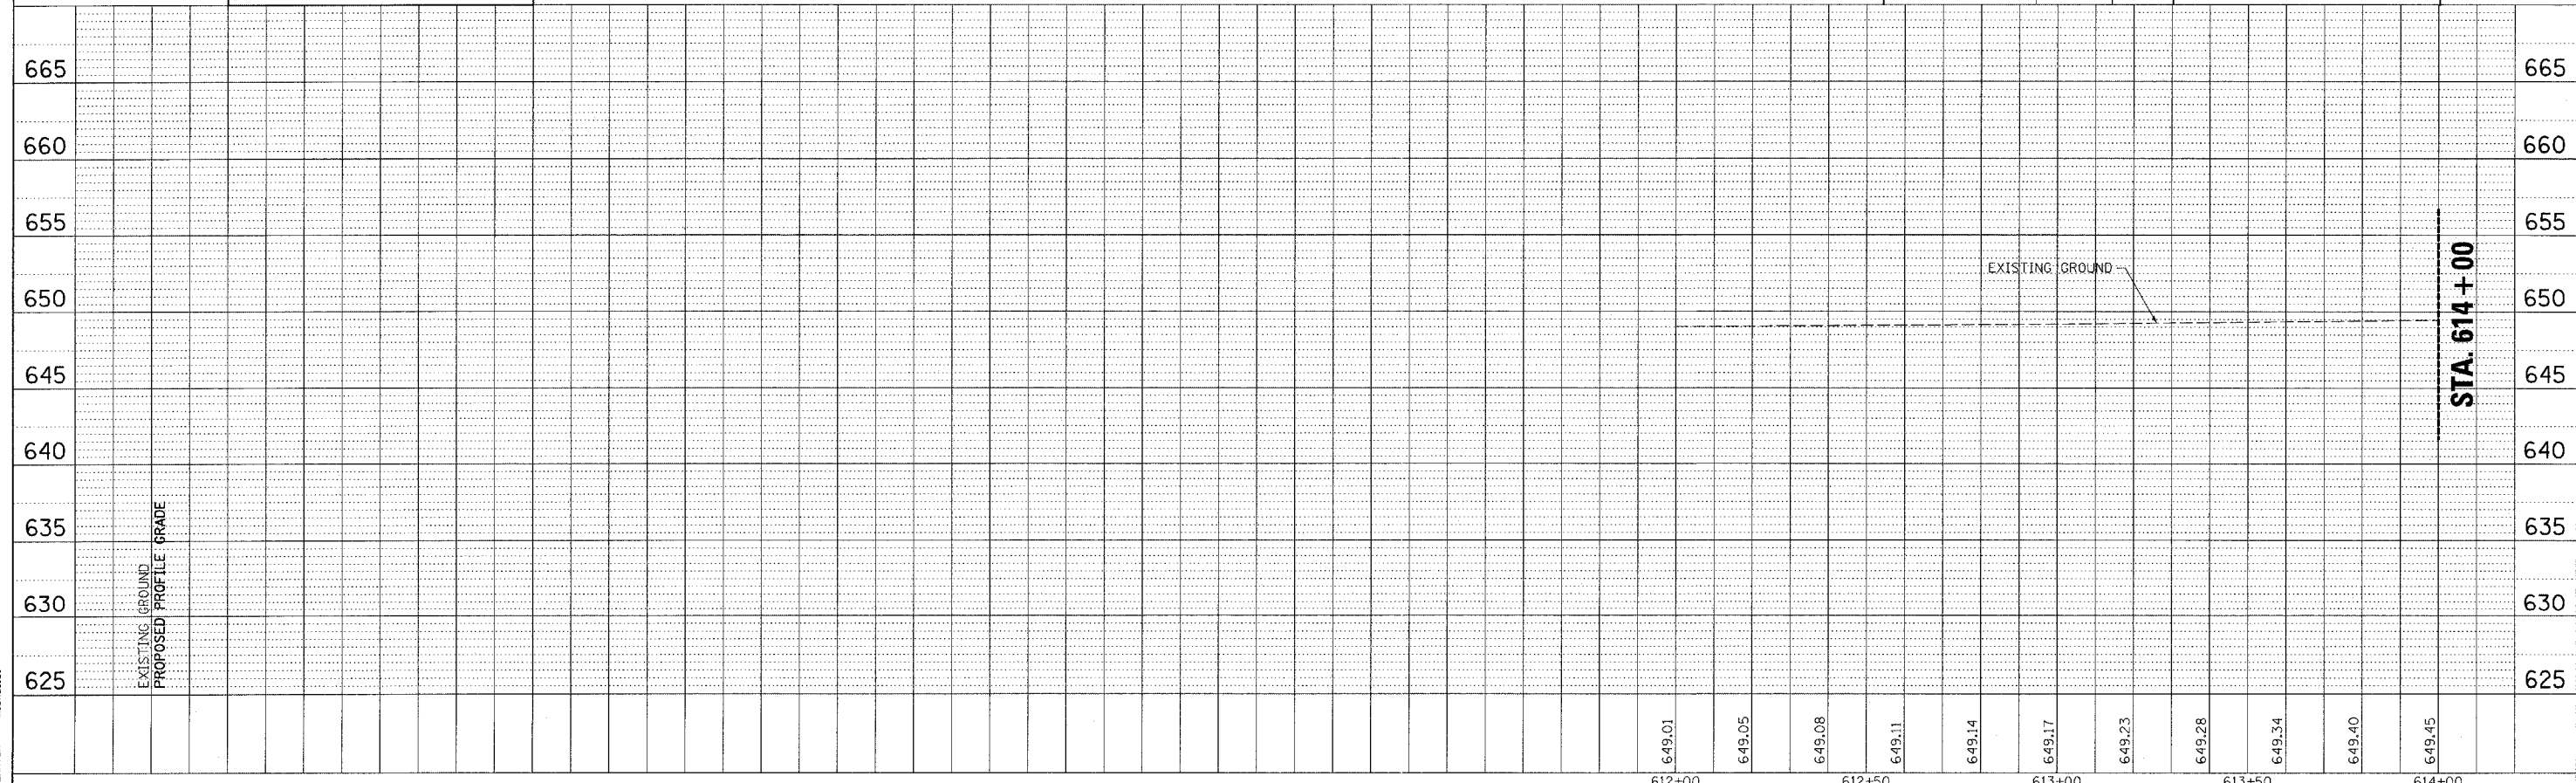

DATE	BY	REVISION

PLAN

REVISED  
DATE  
BY  
REVISION

NOTE BOOK  
NO.  
FILE NAME

DATE	BY	REVISION

PROFILE

REVISED  
DATE  
BY  
REVISION

NOTE BOOK  
NO.  
FILE NAME

PLOT DATE = 12/21/2006  
PLOT SCALE = 20.0000 / IN.  
REFERENCE = \_REF  
OPERATOR = michael