


F.A.S. RTE.	SECTION	COUNTY	TOTAL SHEETS	SHEET NO.
840	136 BR-1	IROQUOIS	45	32
STA.		TO STA.		
FED. ROAD DIST. NO.		ILLINOIS FED. AID PROJECT		

F.A.S. RTE.	SECTION	COUNTY	TOTAL SHEETS	SHEET NO.
840	136 BR-1	IROQUOIS	45	32
STA.		TO STA.		
FED. ROAD DIST. NO.		ILLINOIS FED. AID PROJECT		

ILLINOIS DEPARTMENT OF TRANSPORTATION  
**BILL OF MATERIALS**  
**NORTH ABUTMENT**


ITEM	UNIT	QUANTITIES
FORMED CONCRETE REPAIR (DEPTH EQUAL TO OR LESS THAN 5")	SQ. FT.	49.0
EPOXY CRACK SEALING	FOOT	75.0

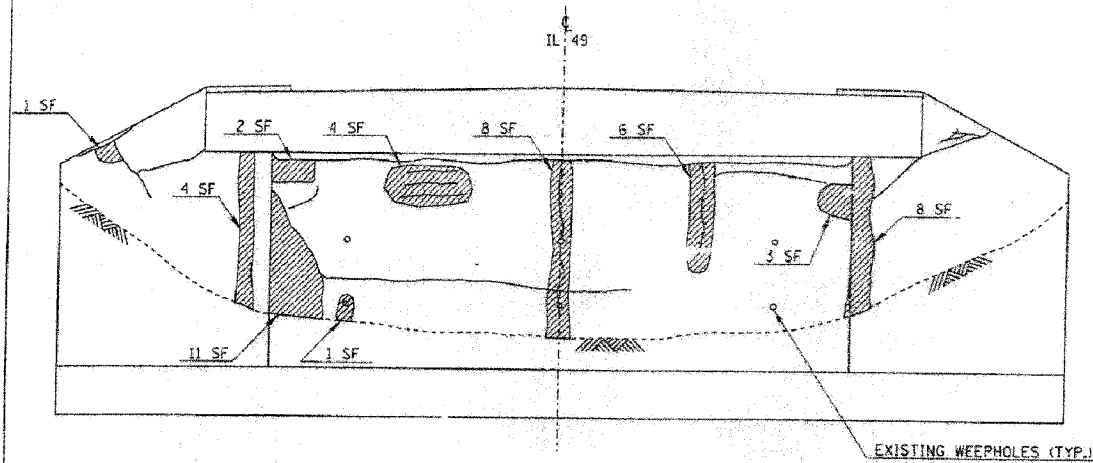

**NORTH ABUTMENT**

ILLINOIS DEPARTMENT OF TRANSPORTATION  
**BILL OF MATERIALS**  
**SOUTH ABUTMENT**

ITEM	UNIT	QUANTITIES
FORMED CONCRETE REPAIR (DEPTH EQUAL TO OR LESS THAN 5")	SQ. FT.	32.0
EPOXY CRACK SEALING	FOOT	60.0

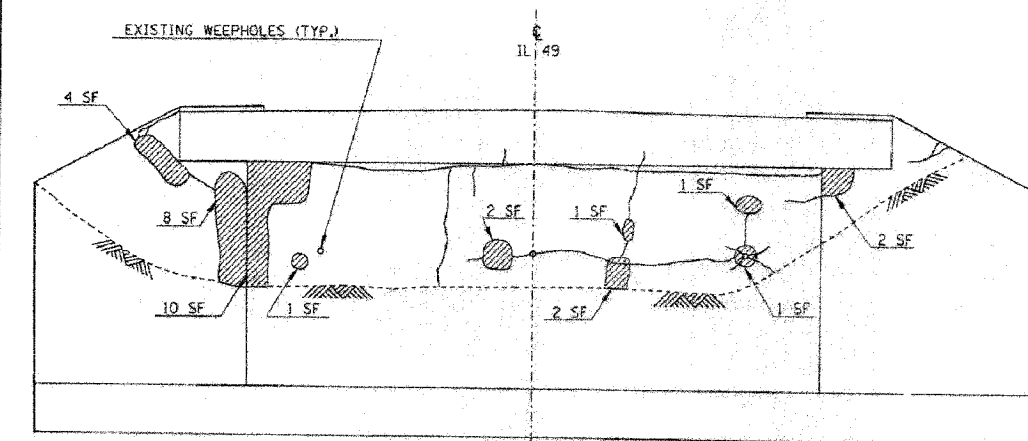

**SOUTH ABUTMENT**

LEGEND

▨ FORMED CONCRETE REPAIR (DEPTH EQUAL TO OR LESS THAN 5")

▤ EPOXY CRACK SEALING

REVISIONS	
NAME	DATE

ILLINOIS DEPARTMENT OF TRANSPORTATION  
**STRUCTURE REHABILITATION**  
**FAP 840 (IL 49)**  
**SECTION 136 BR**  
**STRUCTURE NO. 032-0083**  
**IROQUOIS COUNTY**

SCALE: VERT. \_\_\_\_\_  
 HORIZ. \_\_\_\_\_  
 DATE: 12/7/05

DRAWN BY: SPK  
 CHECKED BY: \_\_\_\_\_

REVISIONS	
NAME	DATE

ILLINOIS DEPARTMENT OF TRANSPORTATION  
**EXISTING BRIDGE PLANS**  
 FAP RTE 840 (IL RTE 49)  
 SECTION 136 BR-1  
 IROQUOIS COUNTY

SCALE: VERT. \_\_\_\_\_  
 HORIZ. \_\_\_\_\_  
 DATE: 12/7/05

DRAWN BY: LANDREY  
 CHECKED BY: BOTT

GREENE & BRADFORD, INC.  
 OF SPRINGFIELD

COMPUTER FILE NO.  
 03236\_W012\_EPLN

PROJECT 03236 W012  
 12/7/05 - MML

**FOR INFORMATION ONLY**

DATE = 12/21/2005  
 FILE NAME = J:\03236\03236\_W012\_EPLN.dgn  
 PLOT SCALE = 5/8"=1'-0"  
 REFERENCE = REF.  
 OPERATOR = mshelton