


| F.A.S. RTE.         | SECTION  | COUNTY                    | TOTAL SHEETS | SHEET NO. |
|---------------------|----------|---------------------------|--------------|-----------|
| 840                 | 136 BR-1 | IROQUOIS                  | 45           | 35        |
| STA.                |          | TO STA.                   |              |           |
| FED. ROAD DIST. NO. |          | ILLINOIS FED. AID PROJECT |              |           |

|                     |          |                           |           |
|---------------------|----------|---------------------------|-----------|
| SECTION             | COUNTY   | TOTAL SHEETS              | SHEET NO. |
| 136 BR-1            | IROQUOIS | 45                        | 35        |
| STA.                |          | TO STA.                   |           |
| FED. ROAD DIST. NO. |          | ILLINOIS FED. AID PROJECT |           |

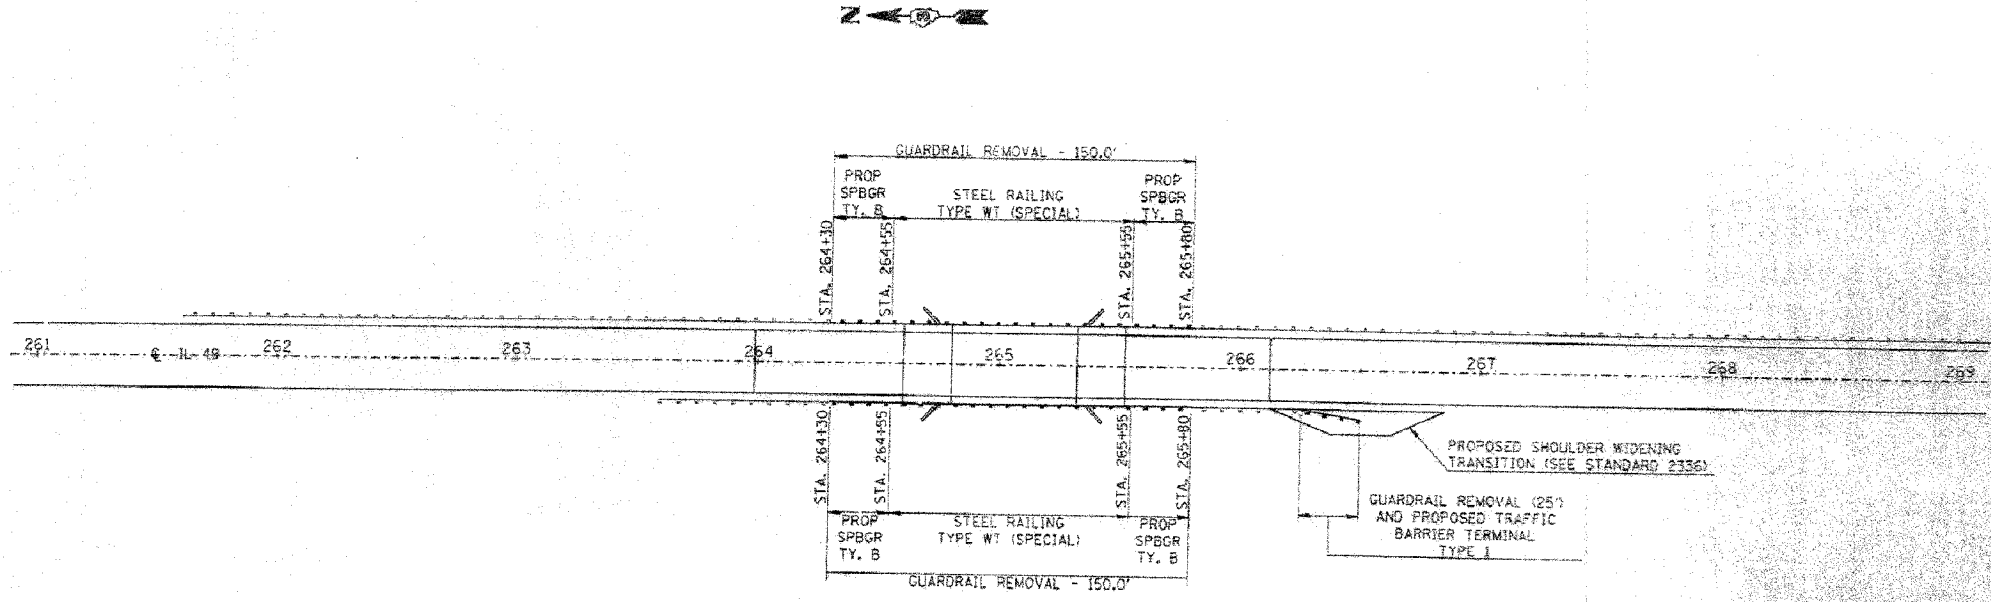

**GUARDRAIL PLAN**

ILLINOIS DEPARTMENT OF TRANSPORTATION  
**BILL OF MATERIALS**

| ITEM                               | UNIT | TOTAL QUANTITIES |
|------------------------------------|------|------------------|
| STEEL RAILING TYPE WT (SPECIAL)    | FOOT | 250.0            |
| STEEL PLATE BEAM GUARDRAIL TYPE B  | FOOT | 100.0            |
| TRAFFIC BARRIER TERMINAL TYPE I    | EACH | 1.0              |
| STEEL PLATE BEAM GUARDRAIL REMOVAL | FOOT | 225.0            |
| TERMINAL MARKERS, DIRECT APPLIED   | EACH | 3.0              |
| GUARDRAIL MARKERS, TYPE A          | EACH | 15.0             |

| REVISIONS |      |
|-----------|------|
| NAME      | DATE |
|           |      |
|           |      |
|           |      |
|           |      |
|           |      |

ILLINOIS DEPARTMENT OF TRANSPORTATION  
**STRUCTURE REHABILITATION**  
FAP 840 (ILLINOIS 49)  
SECTION 136 BR-1  
IROQUOIS COUNTY  
S.N. 03236-0053  
DRAWN BY: S.A.X.  
CHECKED BY:

| REVISIONS |      |
|-----------|------|
| NAME      | DATE |
|           |      |
|           |      |
|           |      |
|           |      |
|           |      |

ILLINOIS DEPARTMENT OF TRANSPORTATION  
**EXISTING BRIDGE PLANS**  
FAP RTE 840 (IL RTE 49)  
SECTION 136 BR-1  
IROQUOIS COUNTY  
SCALE: VERT. \_\_\_\_\_  
          HORIZ. \_\_\_\_\_  
DATE: 12/7/05  
DRAWN BY: LANDREY  
CHECKED BY: BOTT  
COMPUTER FILE NO.  
03236.W012.EPLN  
PROJECT 03236 W012  
12/7/05 - MML

**FOR INFORMATION ONLY**

PLOT DATE = 12/21/2005  
FILE NAME = J:\A\03236\W012\cfe\wngp\03236.W012.EPLN.dwg  
PLOT SCALE = 50.00000000 / 1 IN.  
REFERENCE = REF.  
DWFNAME = mch011a