


F.A.P. RTE.	SECTION	COUNTY	TOTAL SHEETS	SHEET NO.
840	136 BR-1	IROQUOIS	45	37
STA.		TO STA.		
FED. ROAD DIST. NO.	ILLINOIS	FED. AID PROJECT		



SIGN LOCATION PLAN

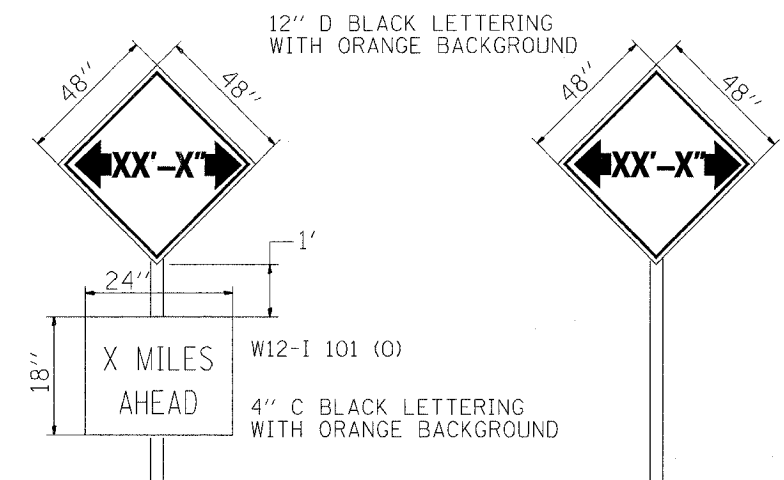

TO BE POST MOUNTED AS SHOWN ELSEWHERE IN THE PLANS.

THE ENGINEER WILL NOTIFY DISTRICT 3 BUREAU OF OPERATIONS 14 CALENDAR DAYS PRIOR TO INSTALLING ANY TRAFFIC CONTROL DEVICES THAT WILL RESTRICT THE PAVEMENT WIDTH.

THE CONTRACTOR SHALL BE RESPONSIBLE FOR COORDINATING WITH THE ENGINEER TO MEET THIS REQUIREMENT.

**WIDTH RESTRICTION SIGNING DETAILS 702-5**

PLOT DATE = 12/21/2005  
 FILE NAME = J:\03236\02\Drawings\SP\_4012.dgn  
 PLOT SCALE = 1/8" = 1' IN.  
 PLOTTER = HP DesignJet 500  
 OPERATOR = mshah1a1

REVISIONS	
NAME	DATE

ILLINOIS DEPARTMENT OF TRANSPORTATION  
**DETAILS**

FAP RTE 840 (IL RTE 49)  
 SECTION 136 BR-1  
 IROQUOIS COUNTY

SCALE: VERT. \_\_\_\_\_  
 HORIZ. \_\_\_\_\_  
 DATE 12/7/05

DRAWN BY LANDREY  
 CHECKED BY BOTT

GREENE & BRADFORD, INC.  
 OF SPRINGFIELD  
CONSULTING ENGINEERS  
 PROFESSIONAL ENGINEERS  
 PROFESSIONAL SURVEYORS  
 REGISTERED PROFESSIONAL LAND SURVEYORS  
 REGISTERED PROFESSIONAL GEODETIC SURVEYORS  
 101 W. 64th, 10th Floor, Springfield, IL 62761-1000  
 (217) 786-6944, (217) 786-4227 FAX (217) 786-6944

COMPUTER FILE NO.  
 SPLW012

PROJECT 03236 W012  
 12/7/05-MML