


F.A.P. RTE.	SECTION	COUNTY	TOTAL SHEETS	SHEET NO.
840	136 BR-1	IROQUOIS	45	39
STA. 614+00.00		TO STA. 615+00.00		
FED. ROAD DIST. NO.		ILLINOIS FED. AID PROJECT		

IL 49

DATE	
BY	
SURVEYED	
COMPILED	
AREAS CHECKED	
FINAL SURVEY	
NOTE BOOK	
NO.	

DATE	
BY	
SURVEYED	
COMPILED	
AREAS CHECKED	
ORIGINAL SURVEY	
NOTE BOOK	
NO.	

PLOT DATE = 12/21/2005
 PLOT SCALE = 1"=40' / H
 REFERENCE = REF
 OPERATOR = mshelton

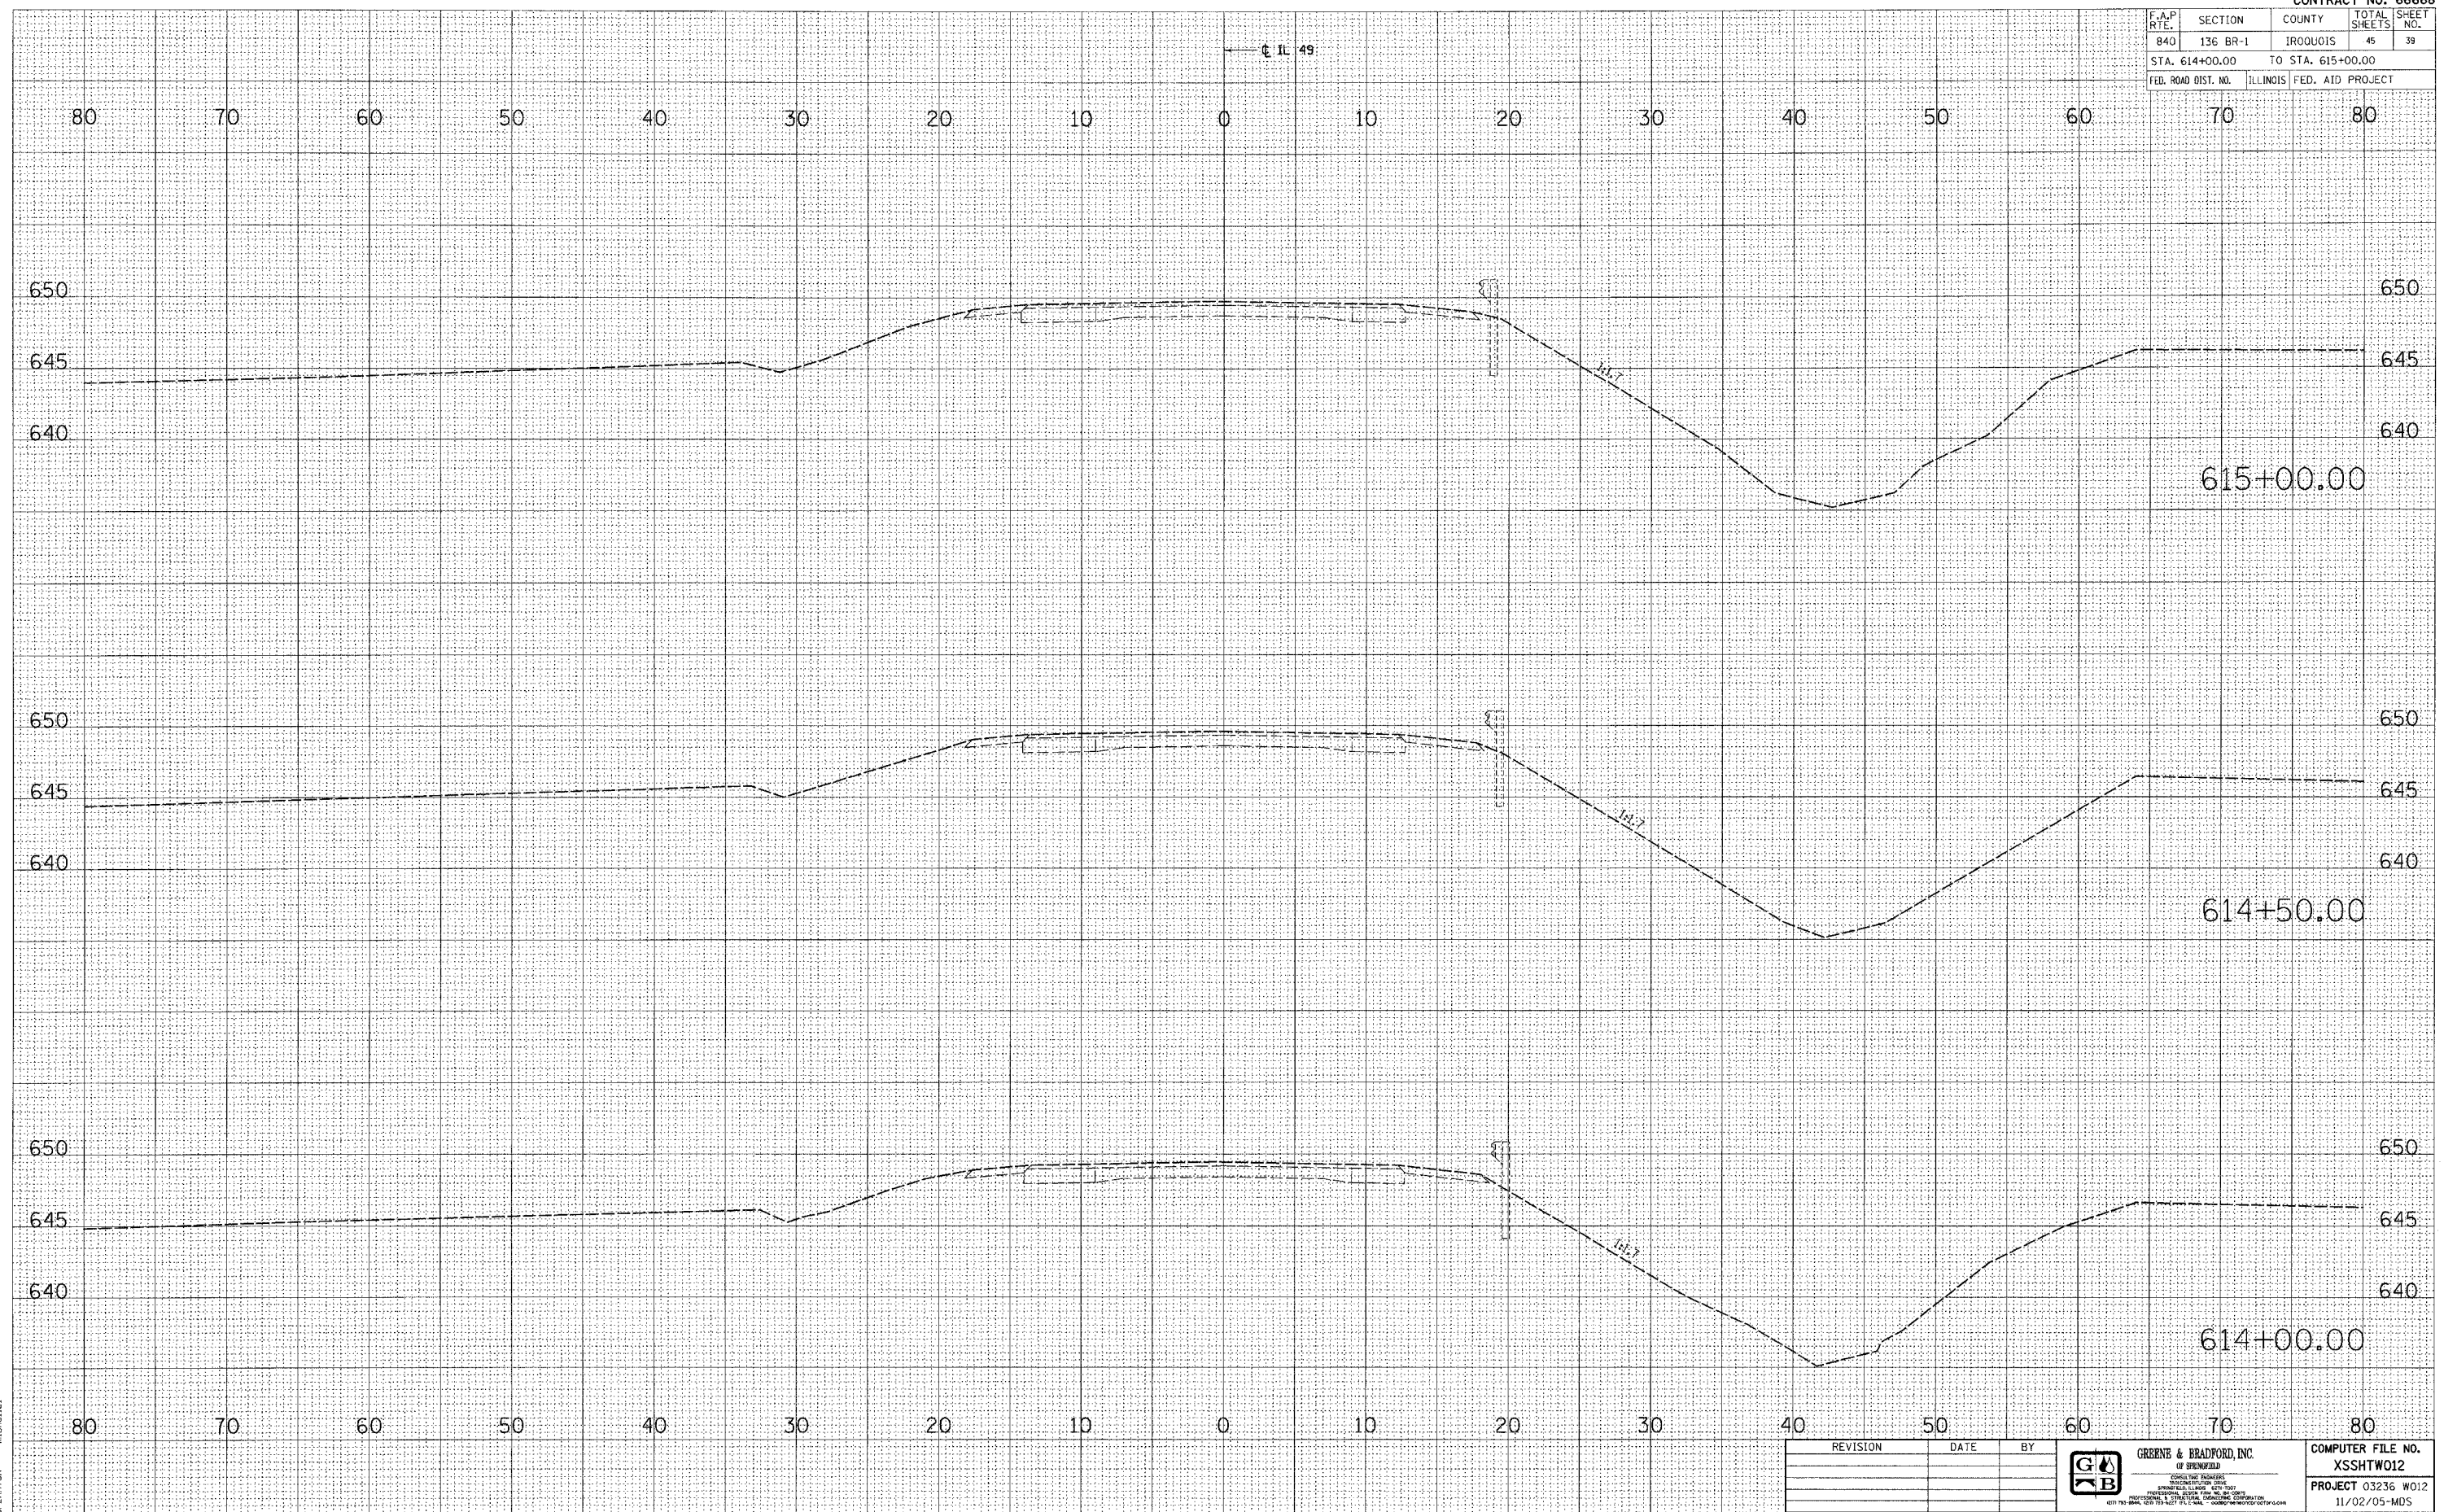

REVISION	DATE	BY



COMPUTER FILE NO.
 XSSTW012
 PROJECT 03236 W012
 11/02/05-MDS

CROSS SECTIONS - MAINLINE