


F.A.P. RITE.	SECTION	COUNTY	TOTAL SHEETS	SHEET NO.
840	136 BR-1	IROQUOIS	45	41
STA. 616+25.00		TO STA. 616+35.00		
FED. ROAD DIST. NO.		ILLINOIS		FED. AID PROJECT

IL 49

FINAL SURVEY	DATE
NO.	
BY	
REVISIONS	
NOTED	
TEMPLATE	
AREAS	
CHECKED	

ORIGINAL SURVEY	DATE
NO.	
BY	
REVISIONS	
NOTED	
TEMPLATE	
AREAS	
CHECKED	

PLOT DATE = 12/21/2005  
 PLOT SCALE = 1"=40'  
 REFERENCE = REF.  
 OPERATOR = mchelliel

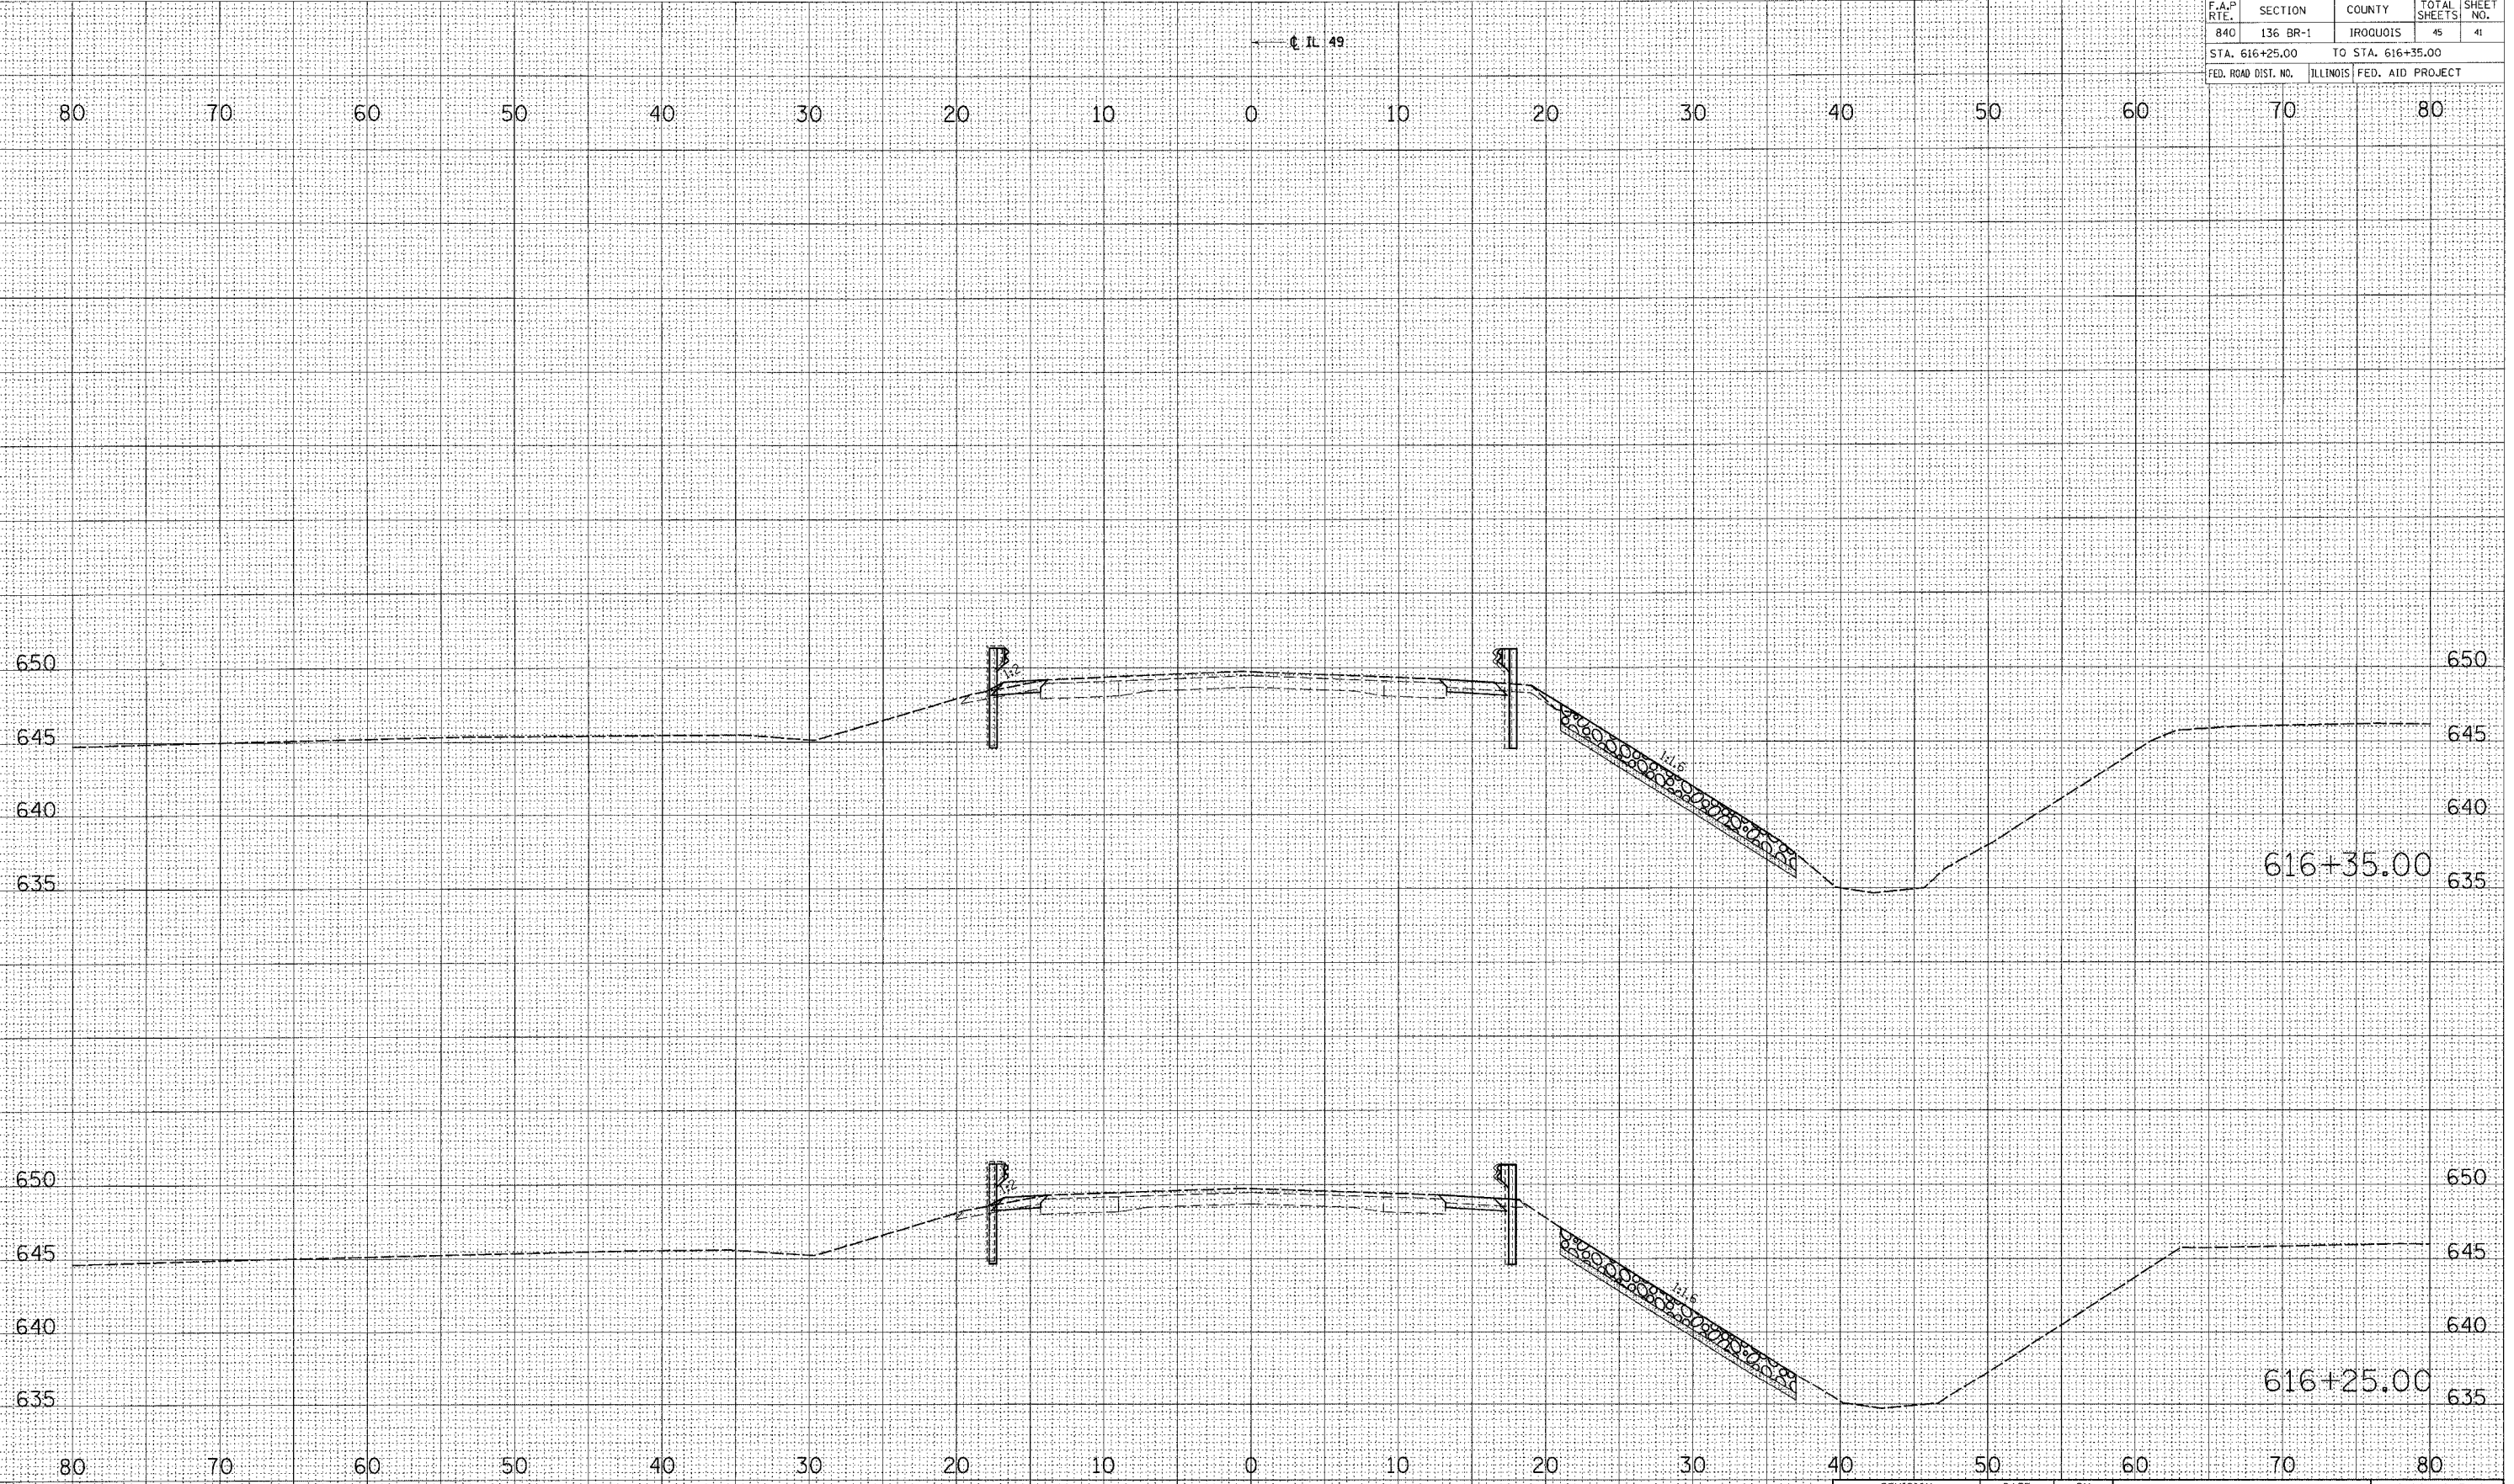

REVISION	DATE	BY

**GREENE & BRADFORD, INC.**  
 OF SPRINGFIELD  
 CONSULTING ENGINEERS  
 1100 SOUTH MAIN STREET  
 SPRINGFIELD, ILLINOIS 62761  
 (217) 266-8844 (217) 783-8277 FAX (217) 266-8844  
 www.greenebroford.com

COMPUTER FILE NO.  
 XSSHTW012  
 PROJECT 03236 W012  
 11/02/05-MDS

**CROSS SECTIONS - MAINLINE**