


F.A.P. RTE.	SECTION	COUNTY	TOTAL SHEETS	SHEET NO.
840	136 BR-1	JROOULOIS	45	44
STA. 618+00.00 TO STA. 619+50.00				
FED. ROAD DIST. NO.			ILLINOIS FED. AID PROJECT	

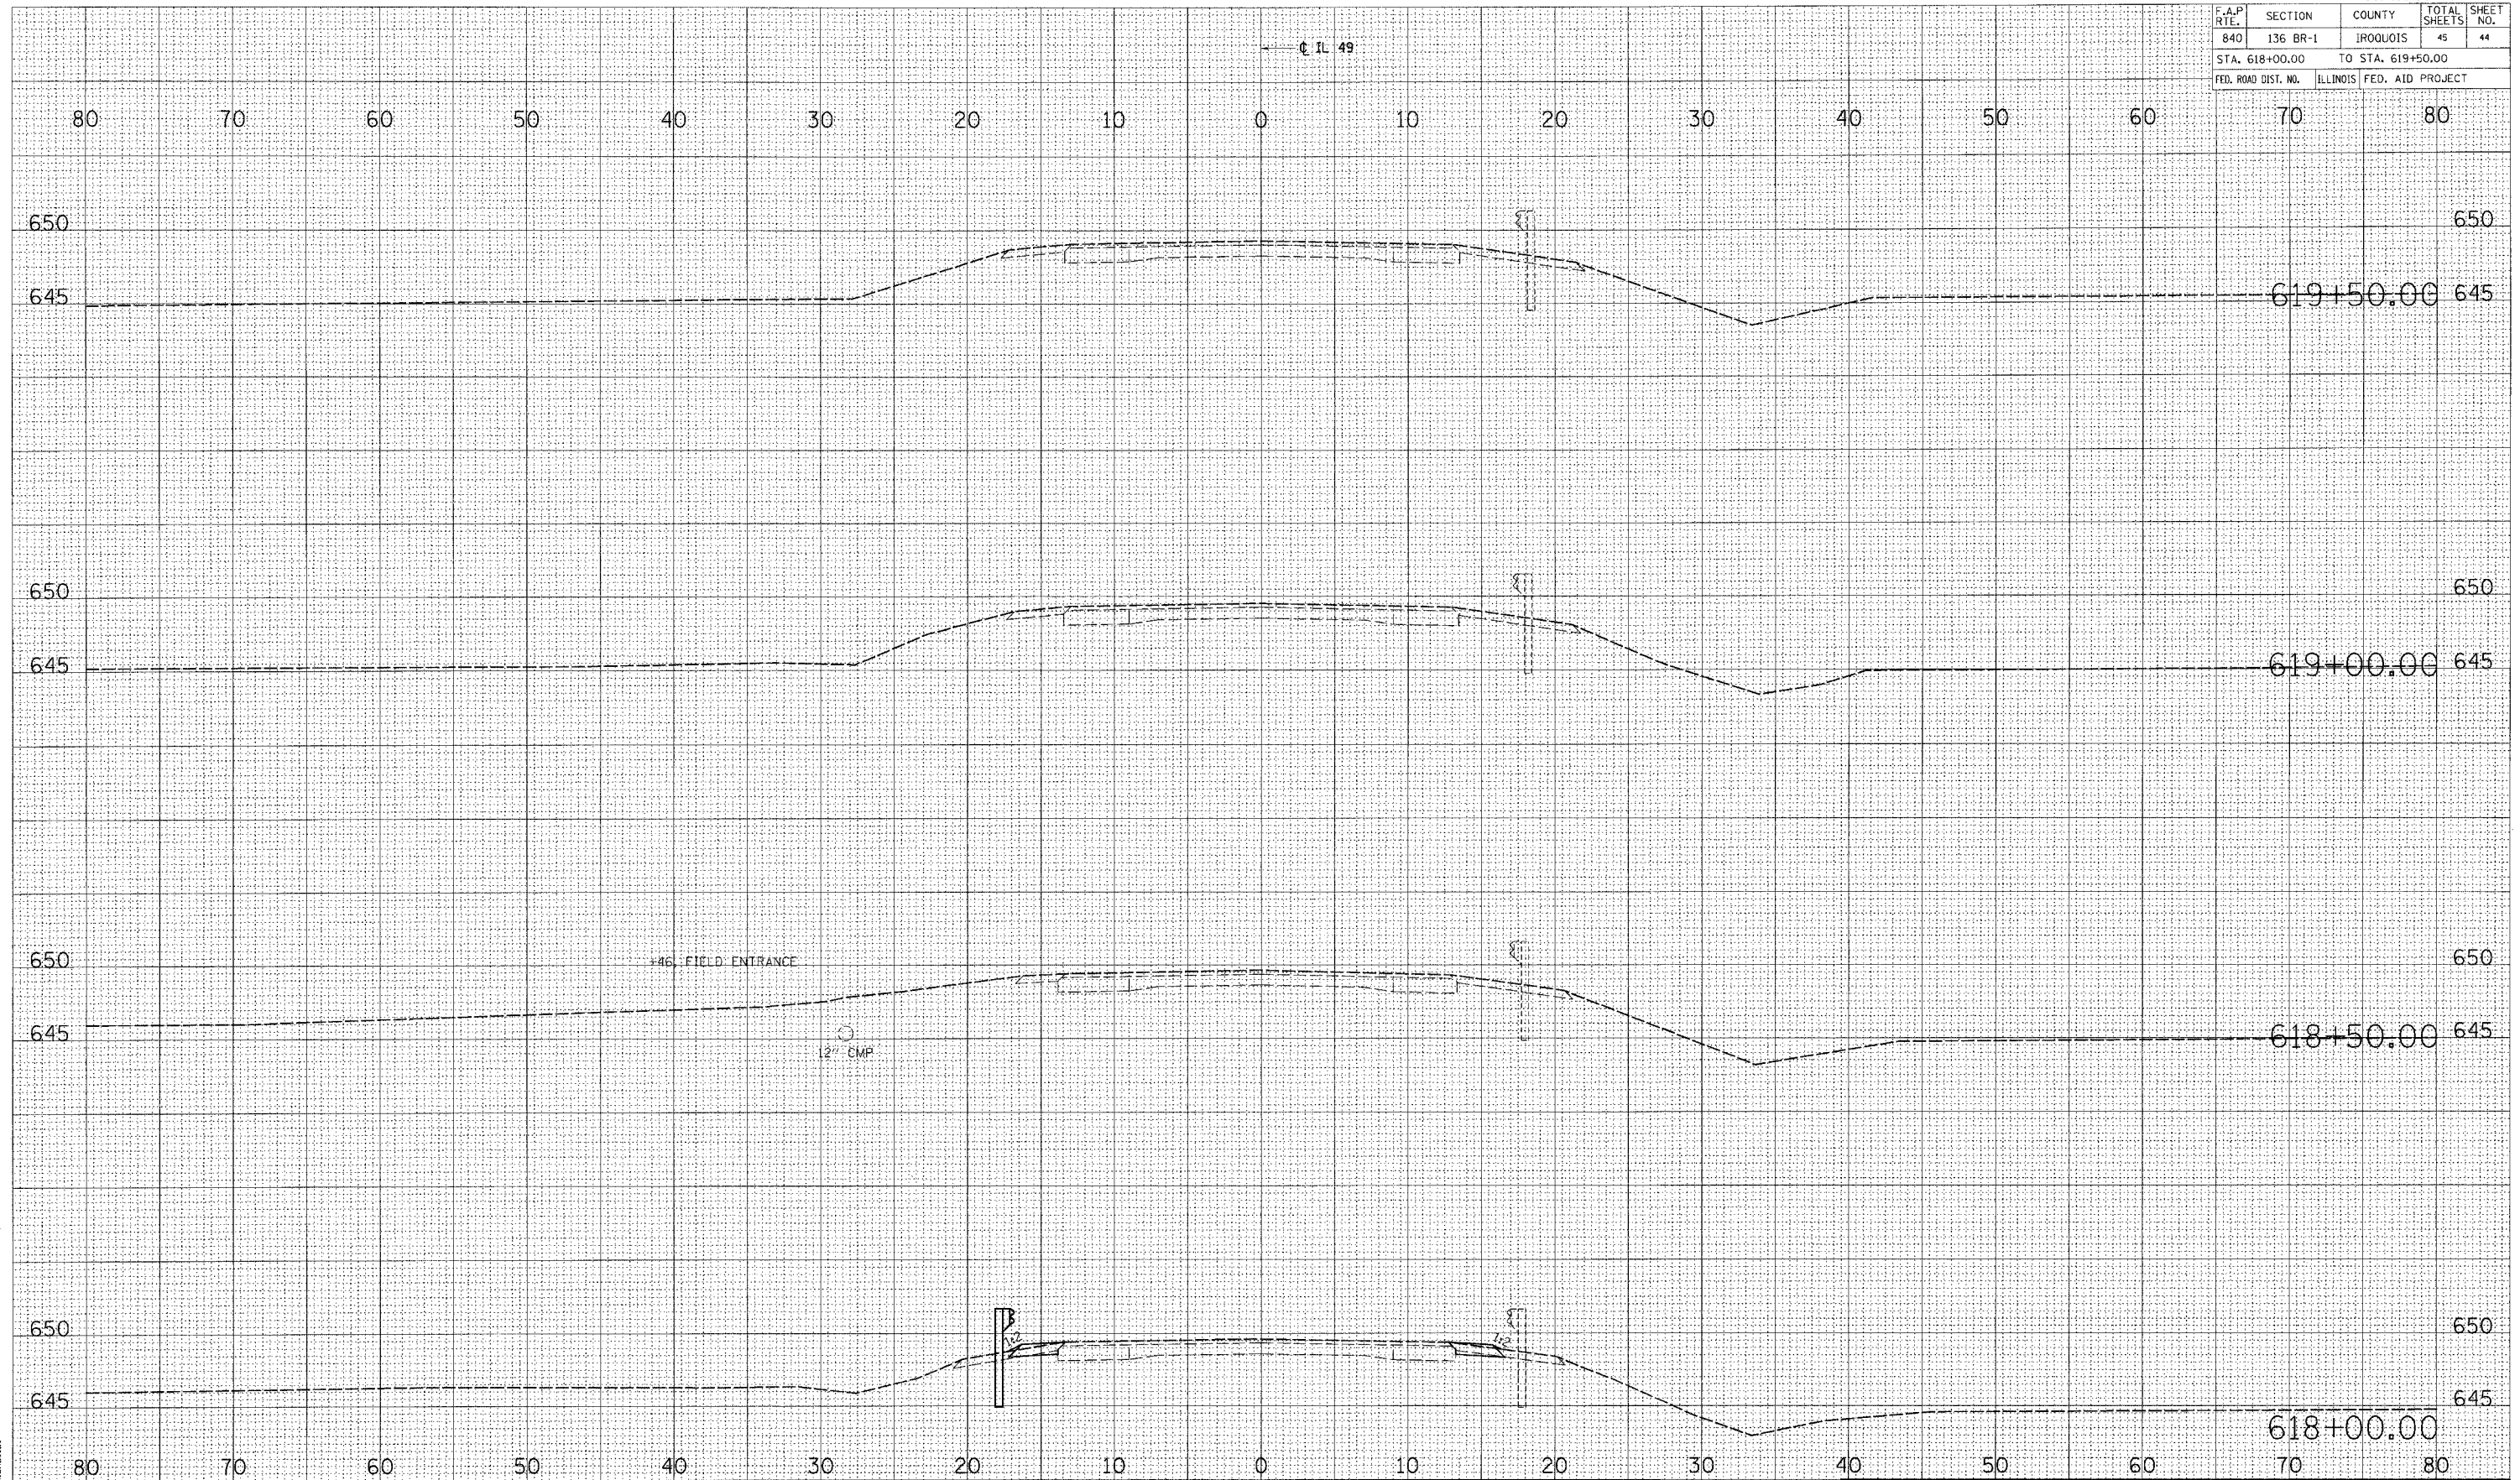

FINAL SURVEY	DATE
BY	
REVISIONS	
PICTURED	
TEMPLATE	
AREAS	
CHECKED	
NO.	

ORIGINAL SURVEY	DATE
BY	
REVISIONS	
PICTURED	
TEMPLATE	
AREAS	
CHECKED	
NO.	

PLOT DATE = 12/21/2005  
 PLOT SCALE = 5/8" = 1' / IN.  
 REFERENCE = REF  
 OPERATOR = mchallal

REVISION	DATE	BY



COMPUTER FILE NO.  
 XSSHTW012  
 PROJECT 03236 W012  
 11/02/05-MDS

**CROSS SECTIONS - MAINLINE**