


F.A.U. RTE.	SECTION	COUNTY	TOTAL SHEETS	SHEET NO.
6659	.	PEORIA	40	31
STA. 381+30.00		TO STA. 381+35.00		
FED. ROAD DIST. NO.		ILLINOIS FED. AID PROJECT		

40' BOX CULVERT EXT. 2006

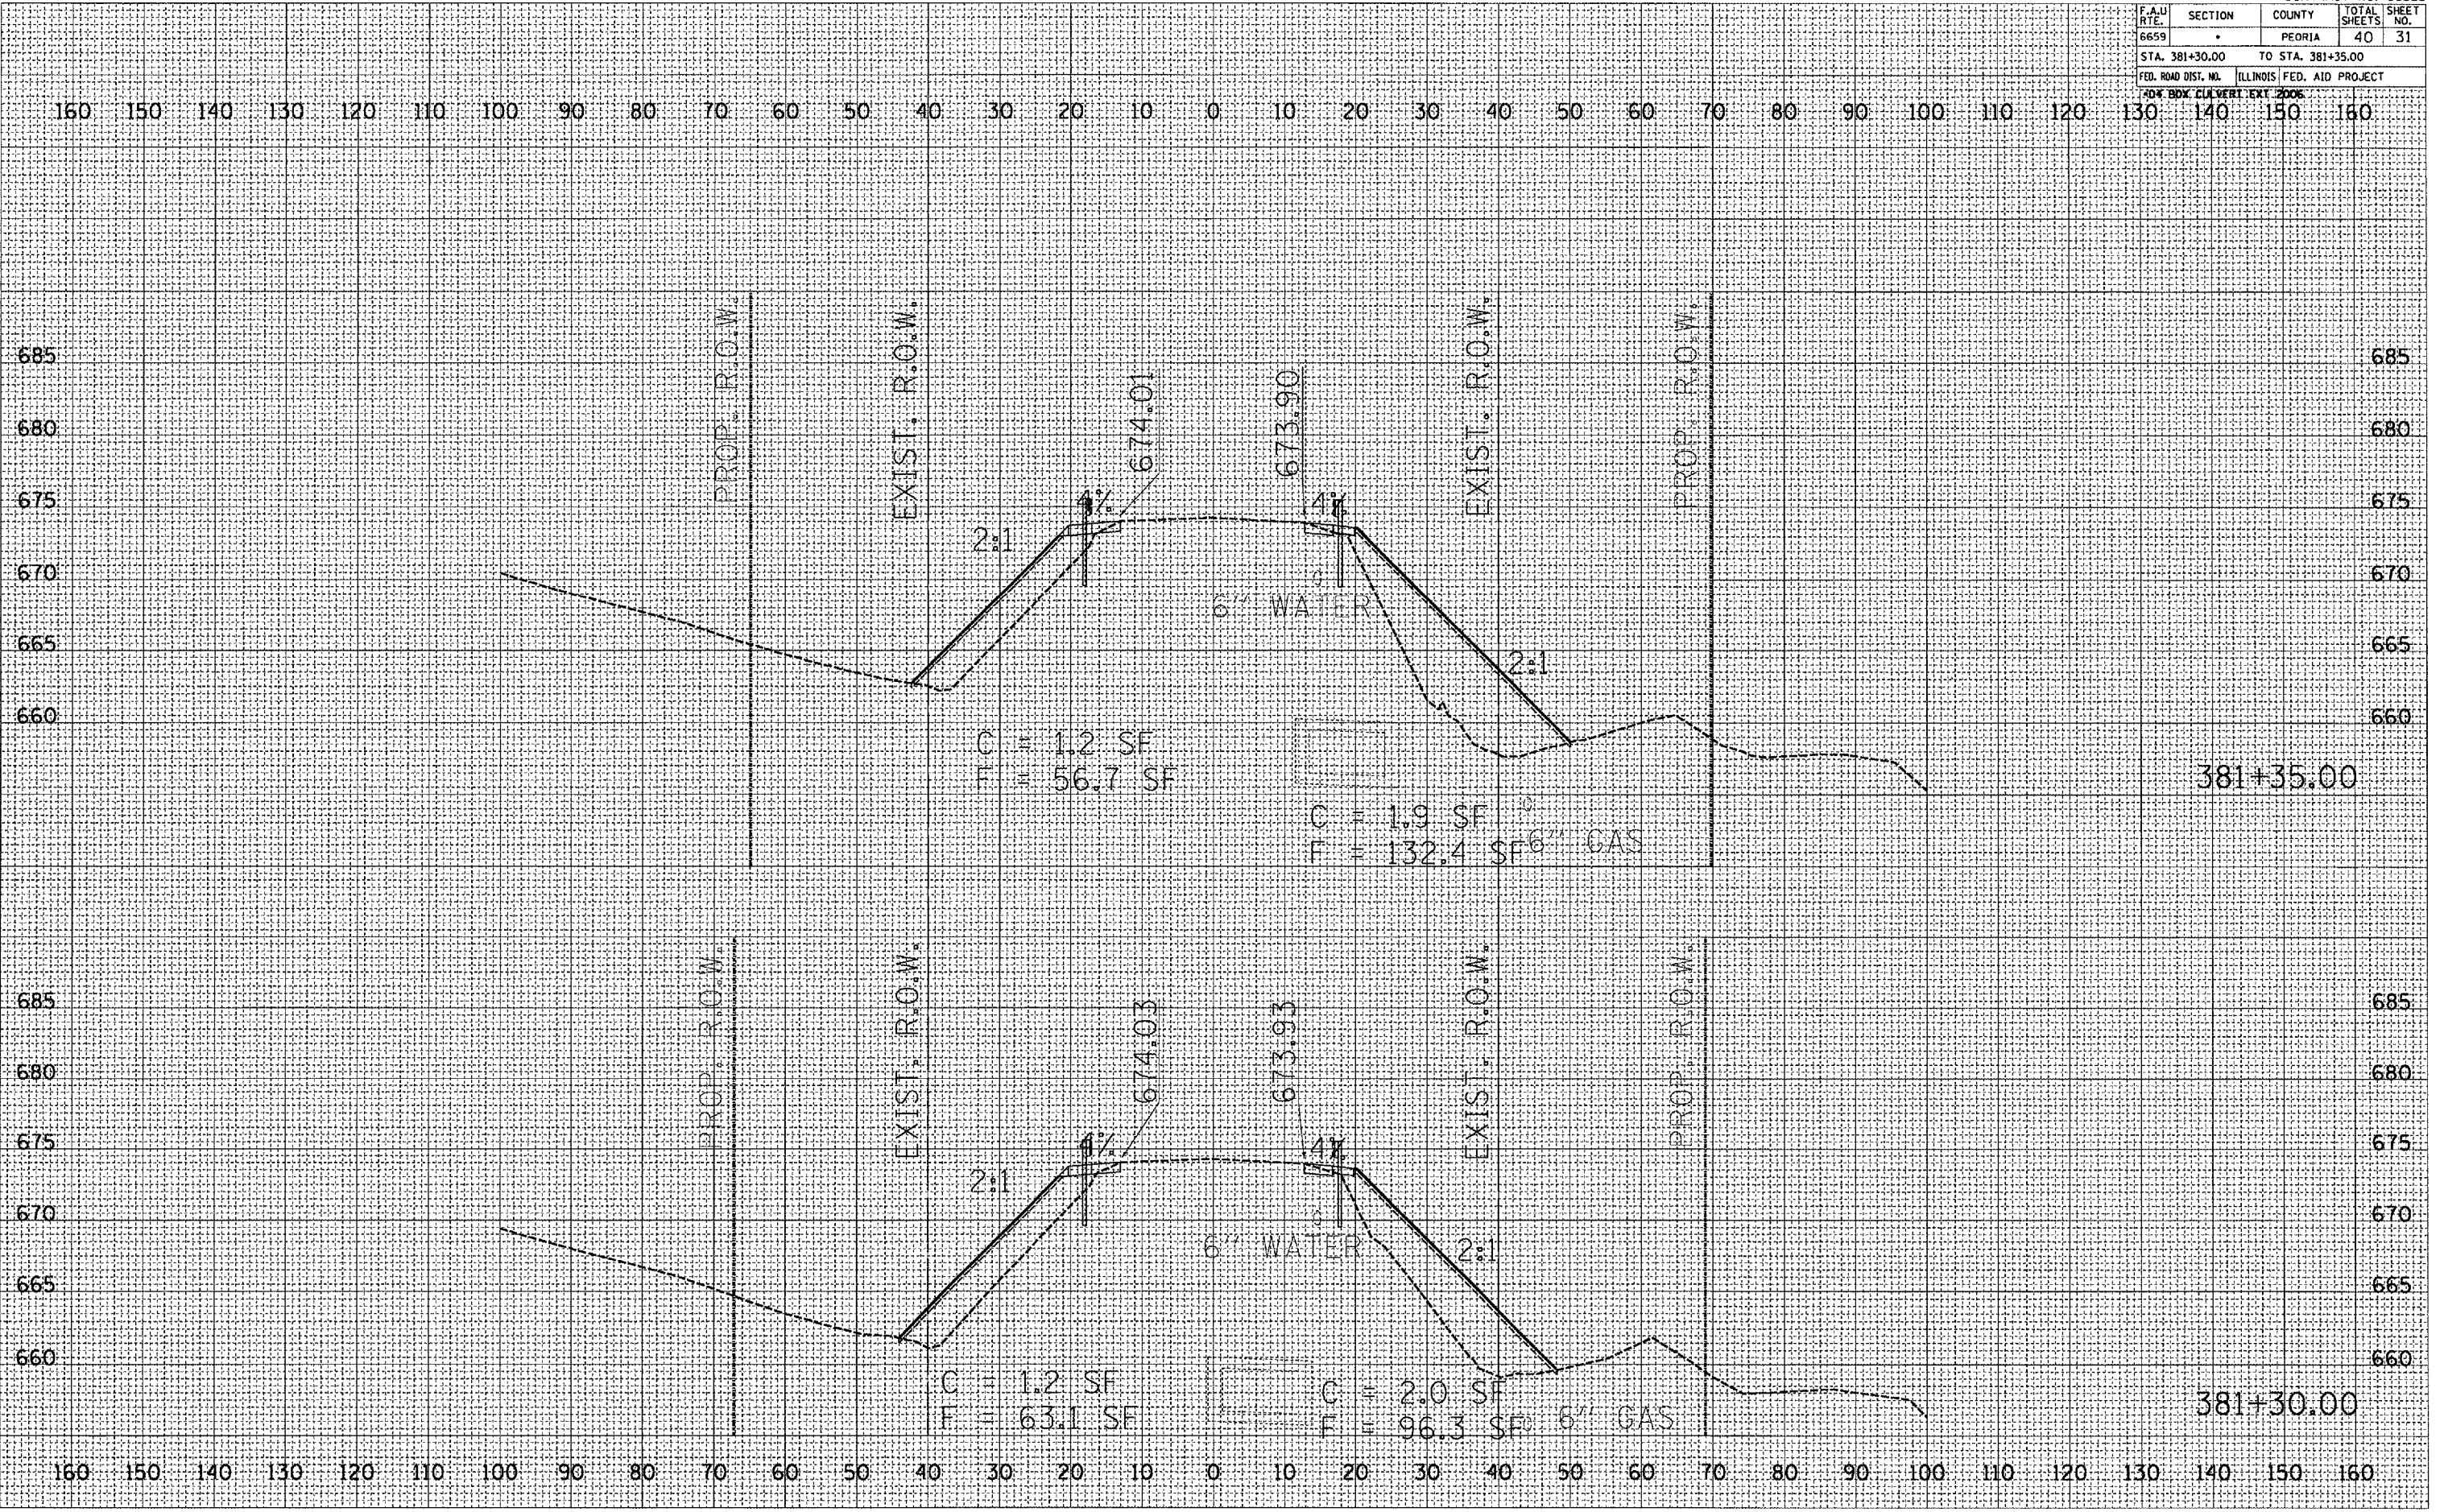

BY \_\_\_\_\_ DATE \_\_\_\_\_

FINAL SURVEY	SURVEYED	DATE
NOTE BOOK	TEMPLATE	
IN.	AREAS CHECKED	

BY \_\_\_\_\_ DATE \_\_\_\_\_

ORIGINAL SURVEY	SURVEYED	DATE
NOTE BOOK	TEMPLATE	
IN.	AREAS CHECKED	

PLOT DATE = 12/19/2006  
 FILE NAME = c:\p0\meta\7\m\p\shesht\31.dwg  
 PLOT SCALE = 21.6372 / IN.  
 REFERENCE = WBEPS