


F.A.U. RTE.	SECTION	COUNTY	TOTAL SHEETS	SHEET NO.
6659	*	PEORIA	40	32
STA. 381+40.00 TO STA. 381+45.00				
FED. ROAD DIST. NO. ILLINOIS FED. AID PROJECT				
404 BOX CULVERT EXT. 2006				

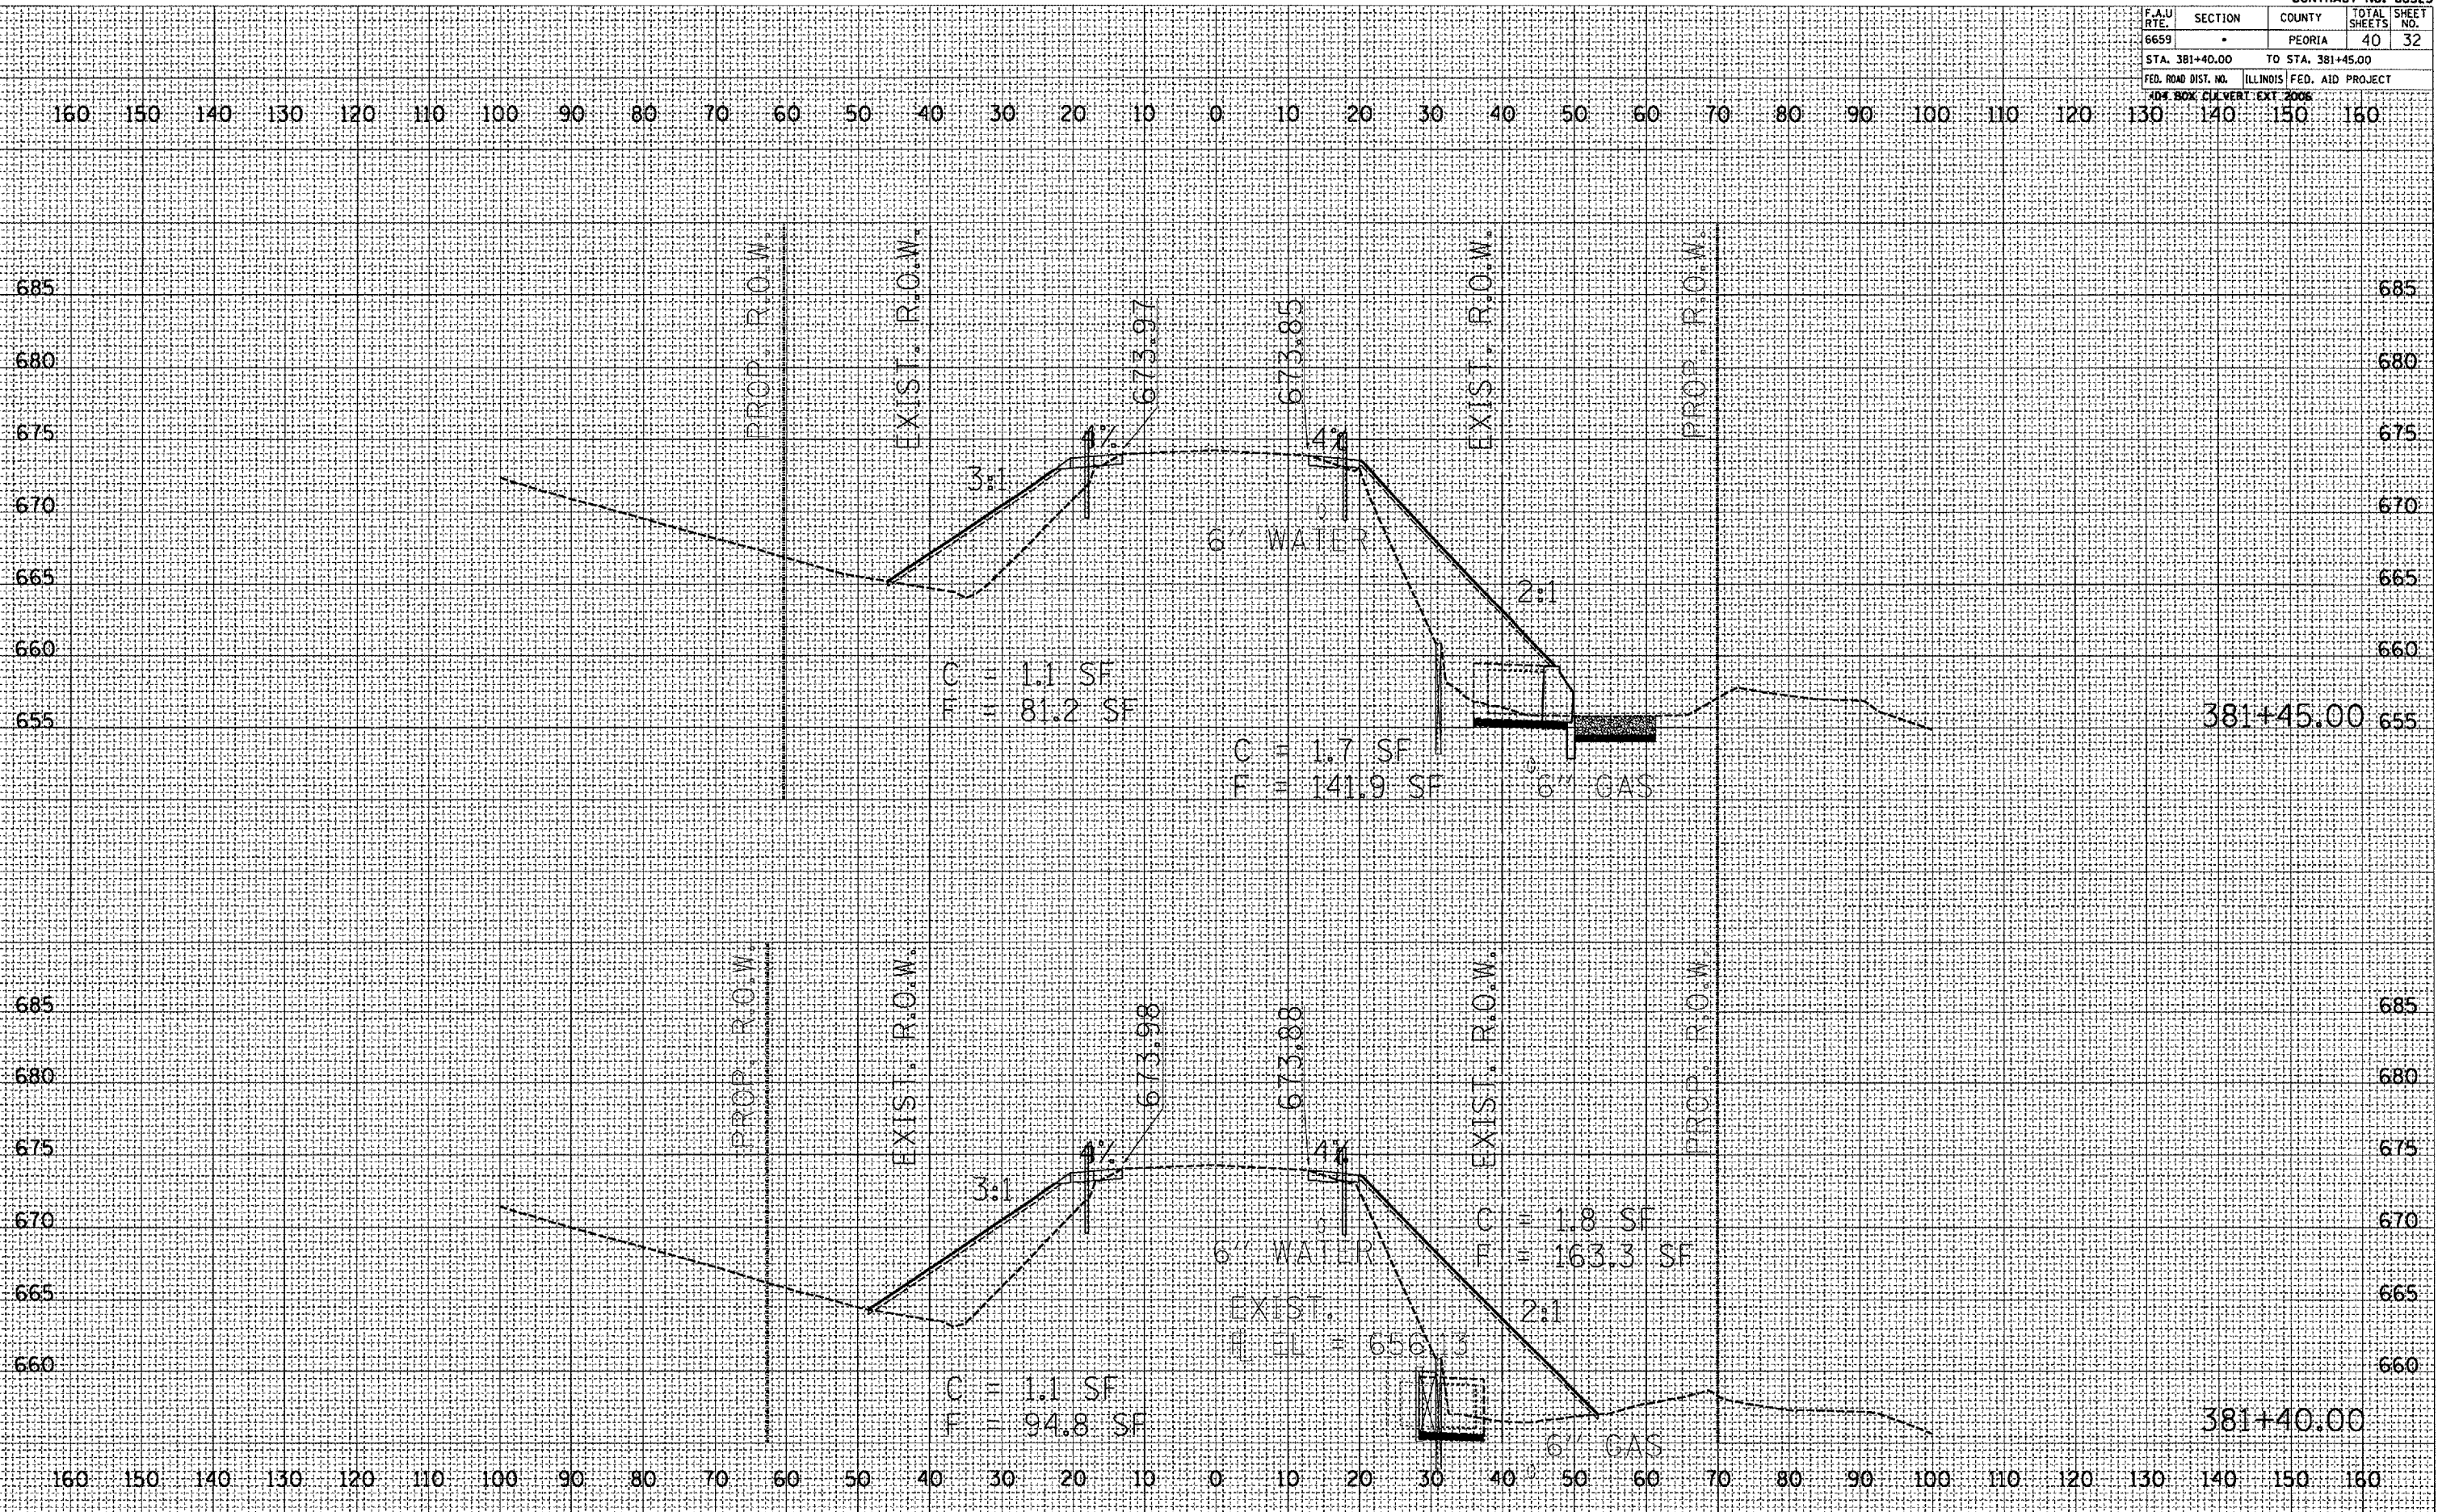

DATE _____ BY _____
 REVISIONS
 SURVEY PLOTTED
 NOTE BOOK TEMPLATE
 AREAS CHECKED

DATE _____ BY _____
 ORIGINAL SURVEY
 NOTE BOOK TEMPLATE
 AREAS CHECKED

PLOT DATE = 12/19/2005
 FILE NAME = c:\projeas\form\sheet\sheet1.dwg
 PLOT SCALE = 2:5000
 REFERENCE = 8192