


F.A.U. RTE.	SECTION	COUNTY	TOTAL SHEETS	SHEET NO.
6659		PEORIA	40	28
STA. 381+00.00		TO STA. 381+05.00		
FED. ROAD DIST. NO.		ILLINOIS FED. AID PROJECT		
404 BDX; CALVERT EXT 2006				

FINAL SURVEY	SURVEYED	DATE
NOTE BOOK	TEMPLATE	
NO.	AREAS CHECKED	

ORIGINAL SURVEY	SURVEYED	DATE
NOTE BOOK	TEMPLATE	
NO.	AREAS CHECKED	

PLOT DATE = 12/19/2005
 FILE NAME = c:\pva\pva\form\sheet\sheet1.dwg
 PLOT SCALE = 2.5000" / 1"
 REFERENCE = SHEET

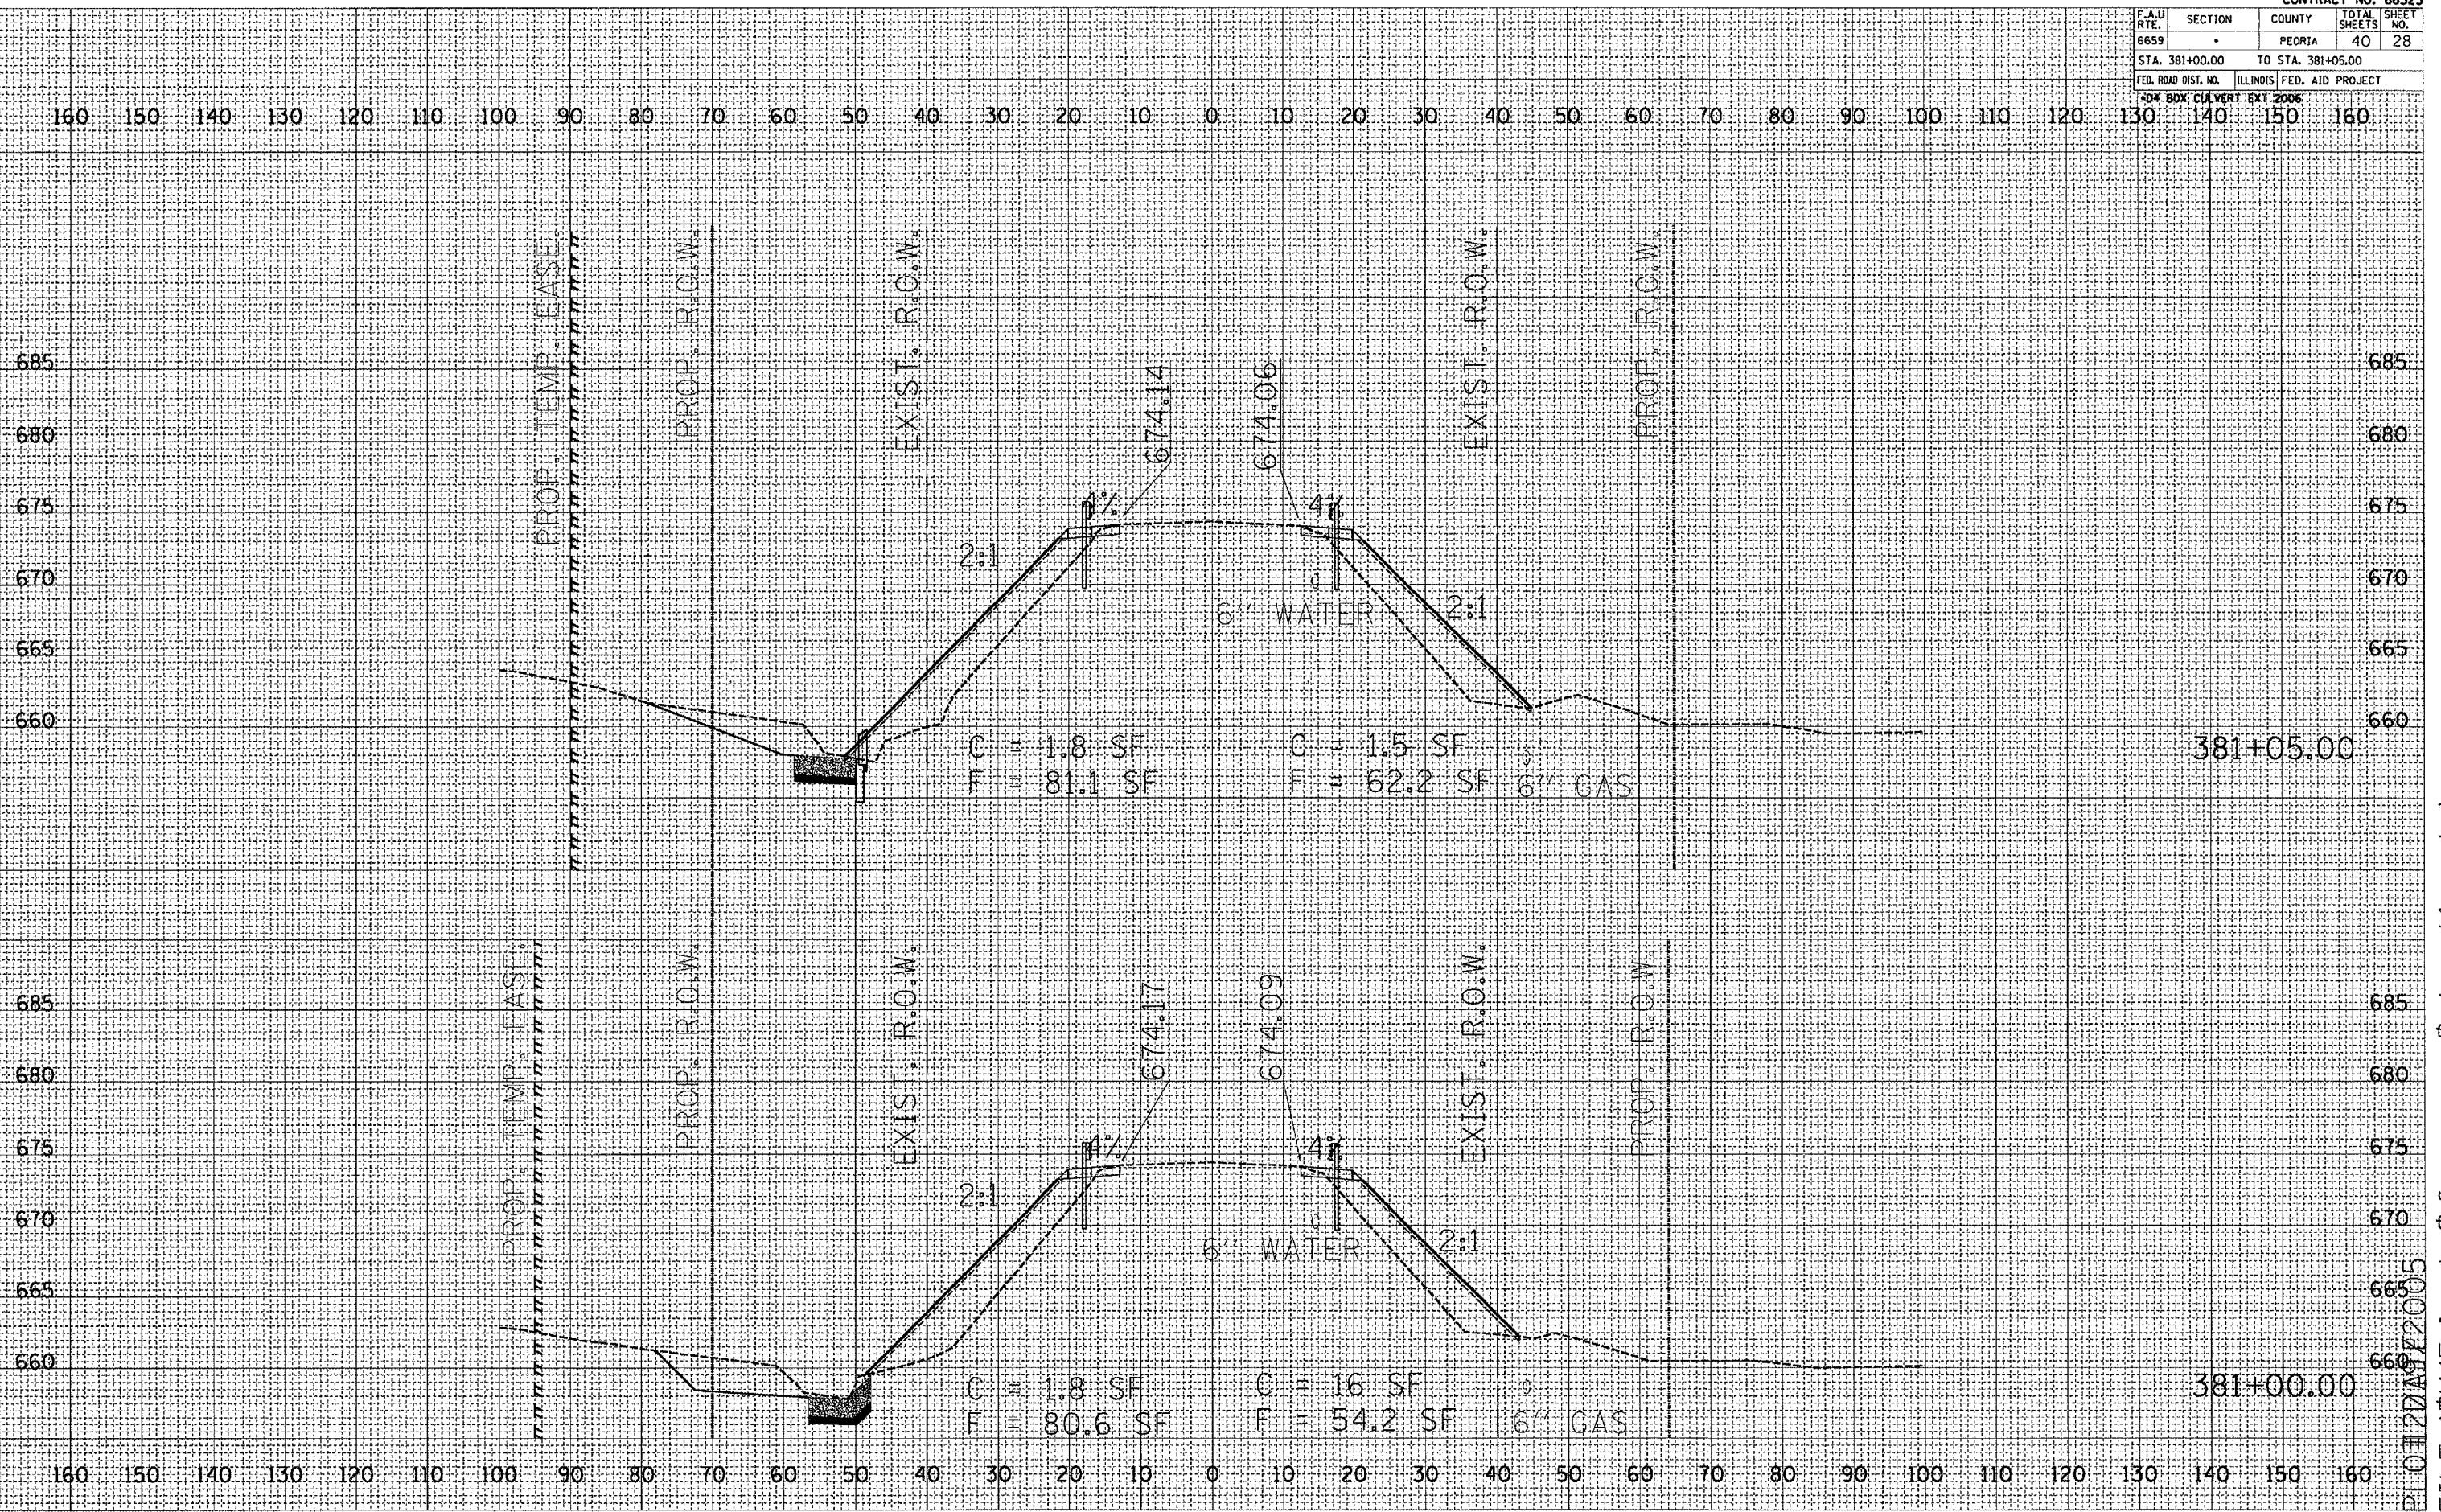

PLOT DATE = 12/19/2005
 FILE NAME = c:\pva\pva\form\sheet\sheet1.dwg
 PLOT SCALE = 2.5000" / 1"
 REFERENCE = SHEET
 E:\ECN\ME\Projects\Bform\Bform\sheet1\sheet1.dwg