


F.A.P. RTE.	SECTION	COUNTY	TOTAL SHEETS	SHEET NO.
646	*	PEORIA	30	10

\* D4 SLOPE REPAIR 2006

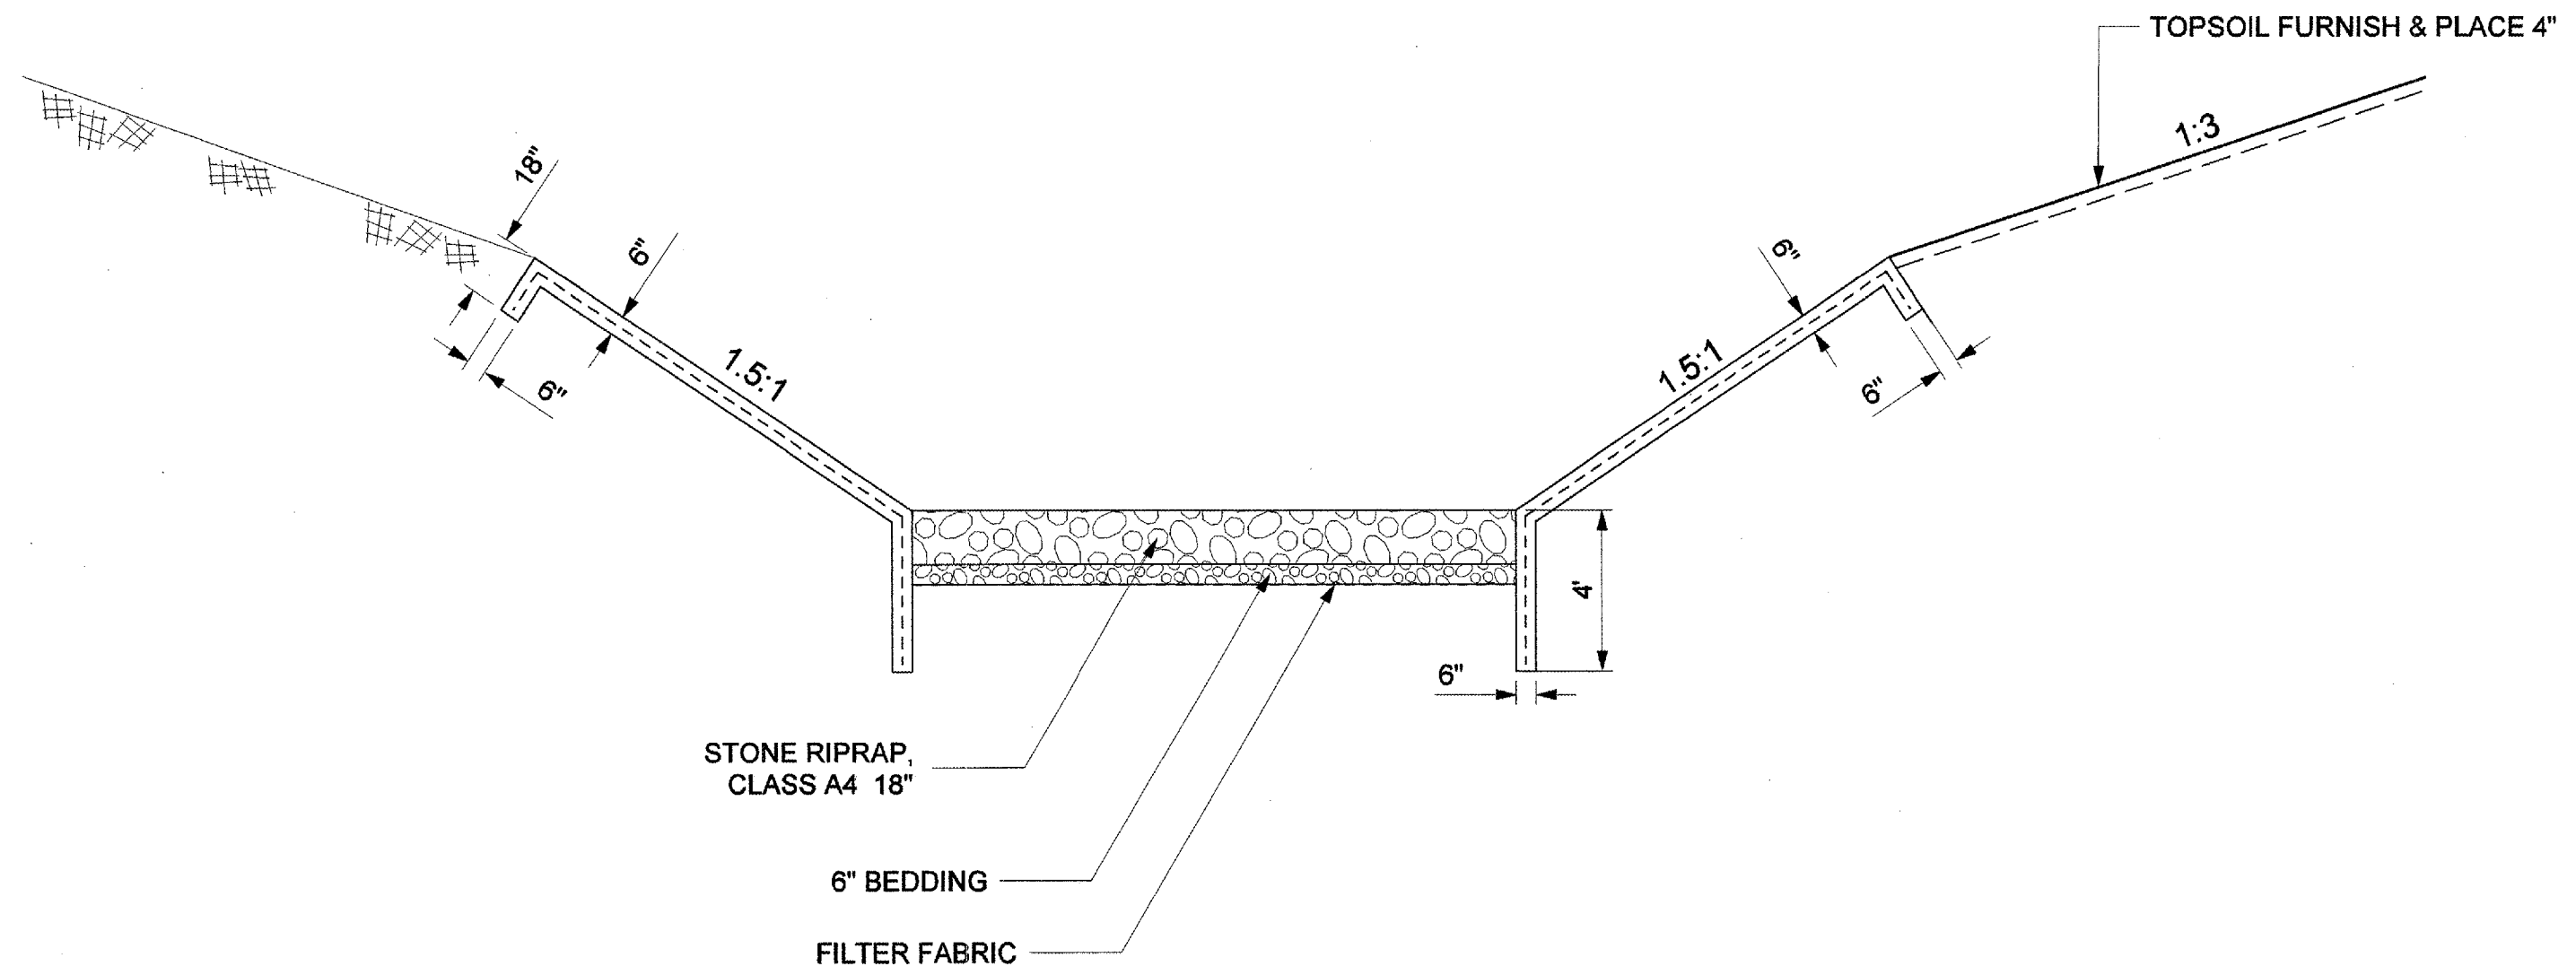

STONE RIPRAP,  
CLASS A4 18"

6" BEDDING

FILTER FABRIC

**SECTION A-A**  
**FROM STA. 266+38.37 TO STA. 266+84.13**

REVISIONS	
NAME	DATE

ILLINOIS DEPARTMENT OF TRANSPORTATION

**SLOPE WALL  
 DETAIL**