


F.A.P. RTE.	SECTION	COUNTY	TOTAL SHEETS	SHEET NO.
646	*	PEORIA	30	13
STA.	TO STA.			
FED. ROAD DIST. NO., ILLINOIS	FED. AID PROJECT			

• D4 SLOPE REPAIR 2006

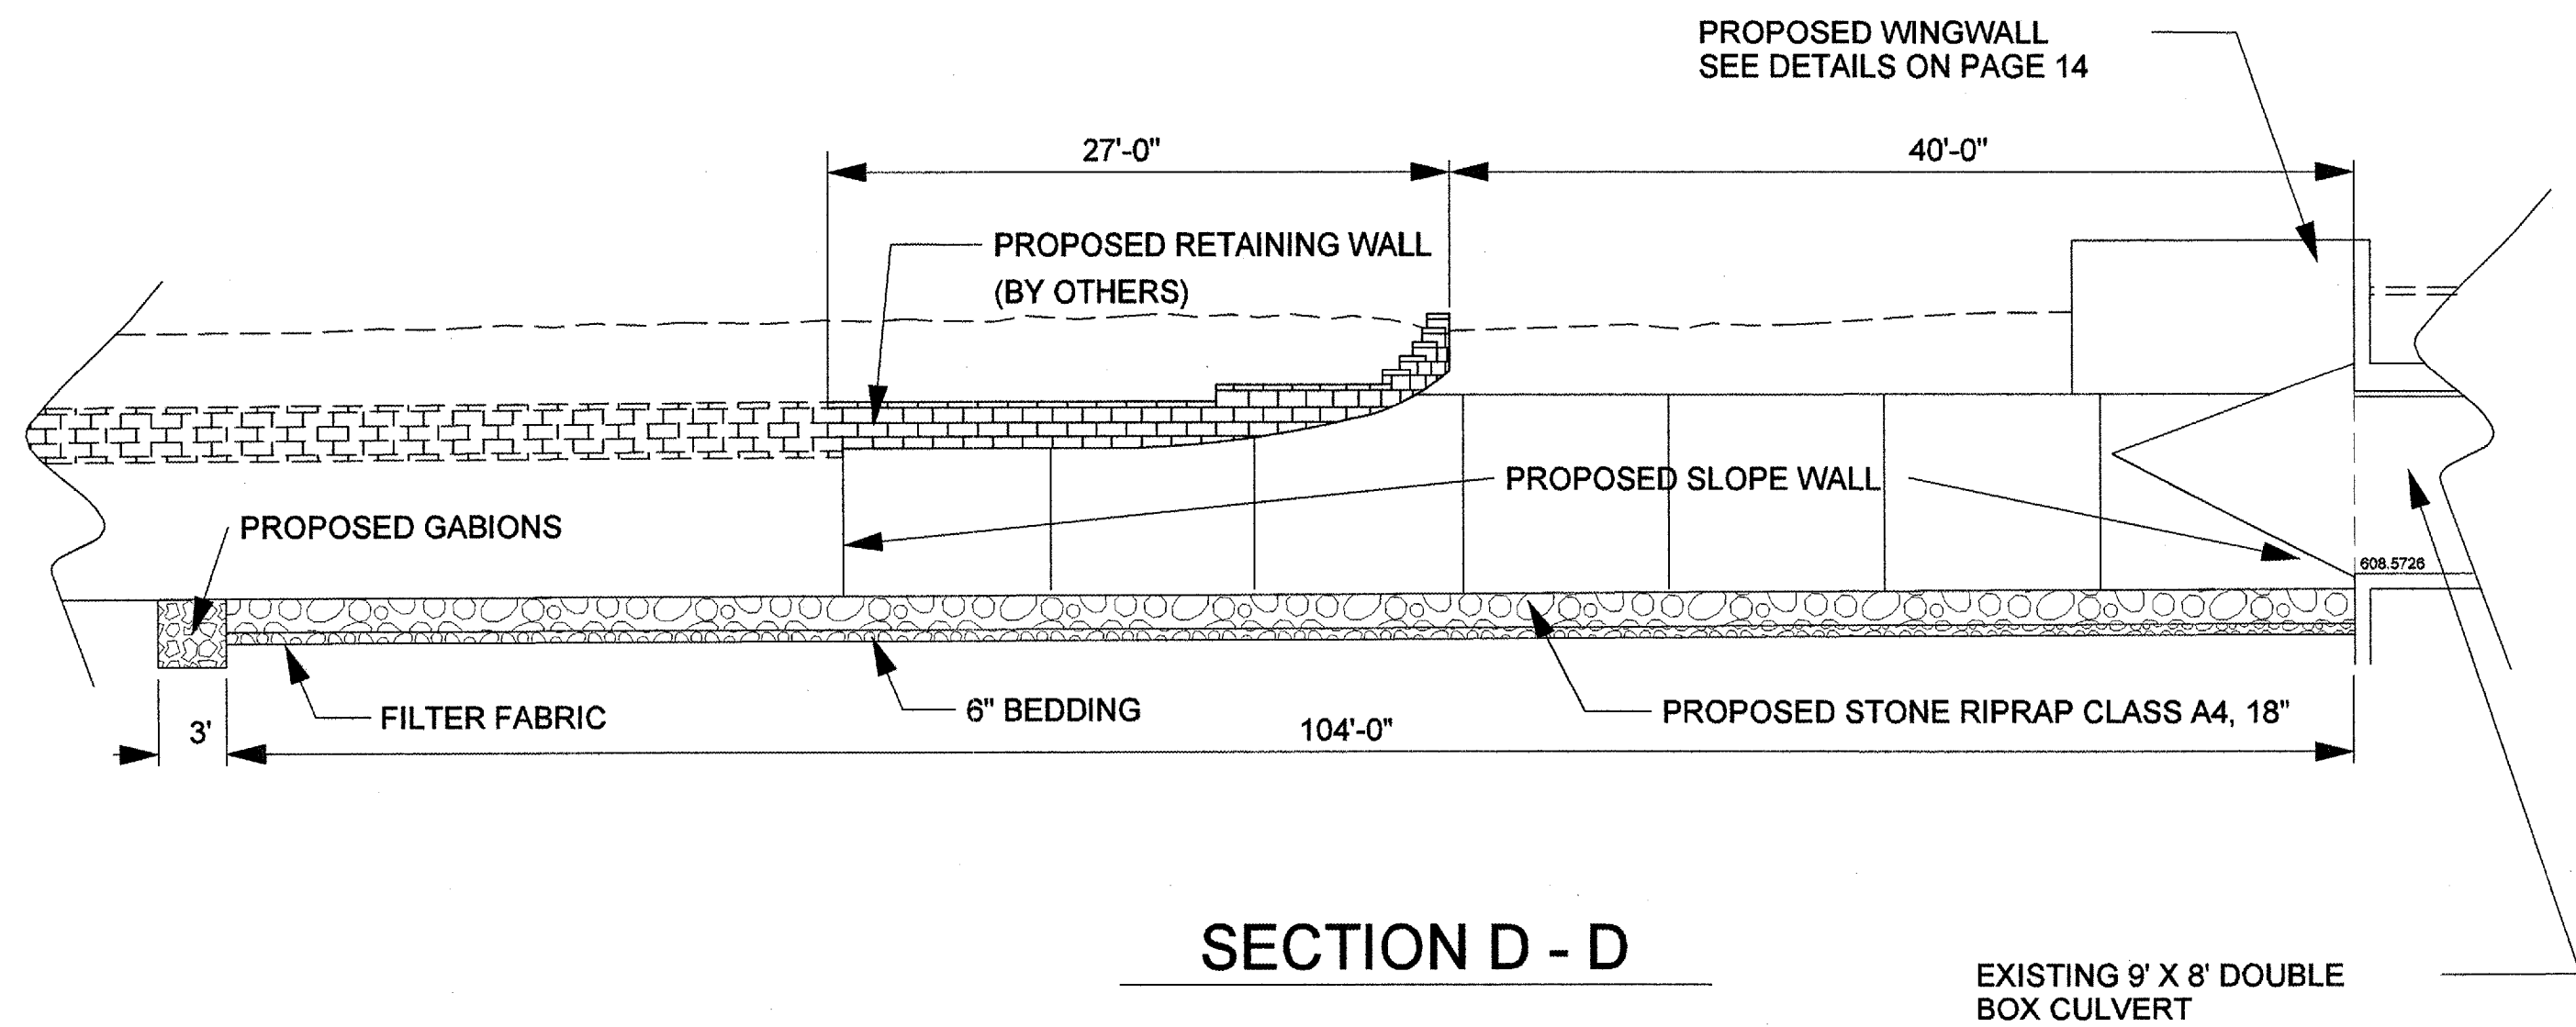

SECTION D - D

EXISTING 9' X 8' DOUBLE BOX CULVERT

PLOT DATE 10/24/2005
 FILE NAME c:\projects\140fhull\plansheet3.dgn
 PLOT SCALE 23.3241" / IN.
 USER NAME crespole

REVISIONS	
NAME	DATE

ILLINOIS DEPARTMENT OF TRANSPORTATION

**PLANS
 DETAILS**

SCALE: DATE DRAWN BY CHECKED BY