


F.A.P. RTE.	SECTION	COUNTY	TOTAL SHEETS	SHEET NO.
646	*	PEORIA	30	15
STA. 266+40.00		TO STA. 266+40.00		
FED. ROAD DIST. NO.		ILLINOIS FED. AID PROJECT		
* D4 SLOPE REPAIR 2006				

5 10 15 20 25 30 35 40 45 50 55 60 65 70 75 80 85 90 95 100 105 110 115 120 125 130 135 140 145 150 155 160 165

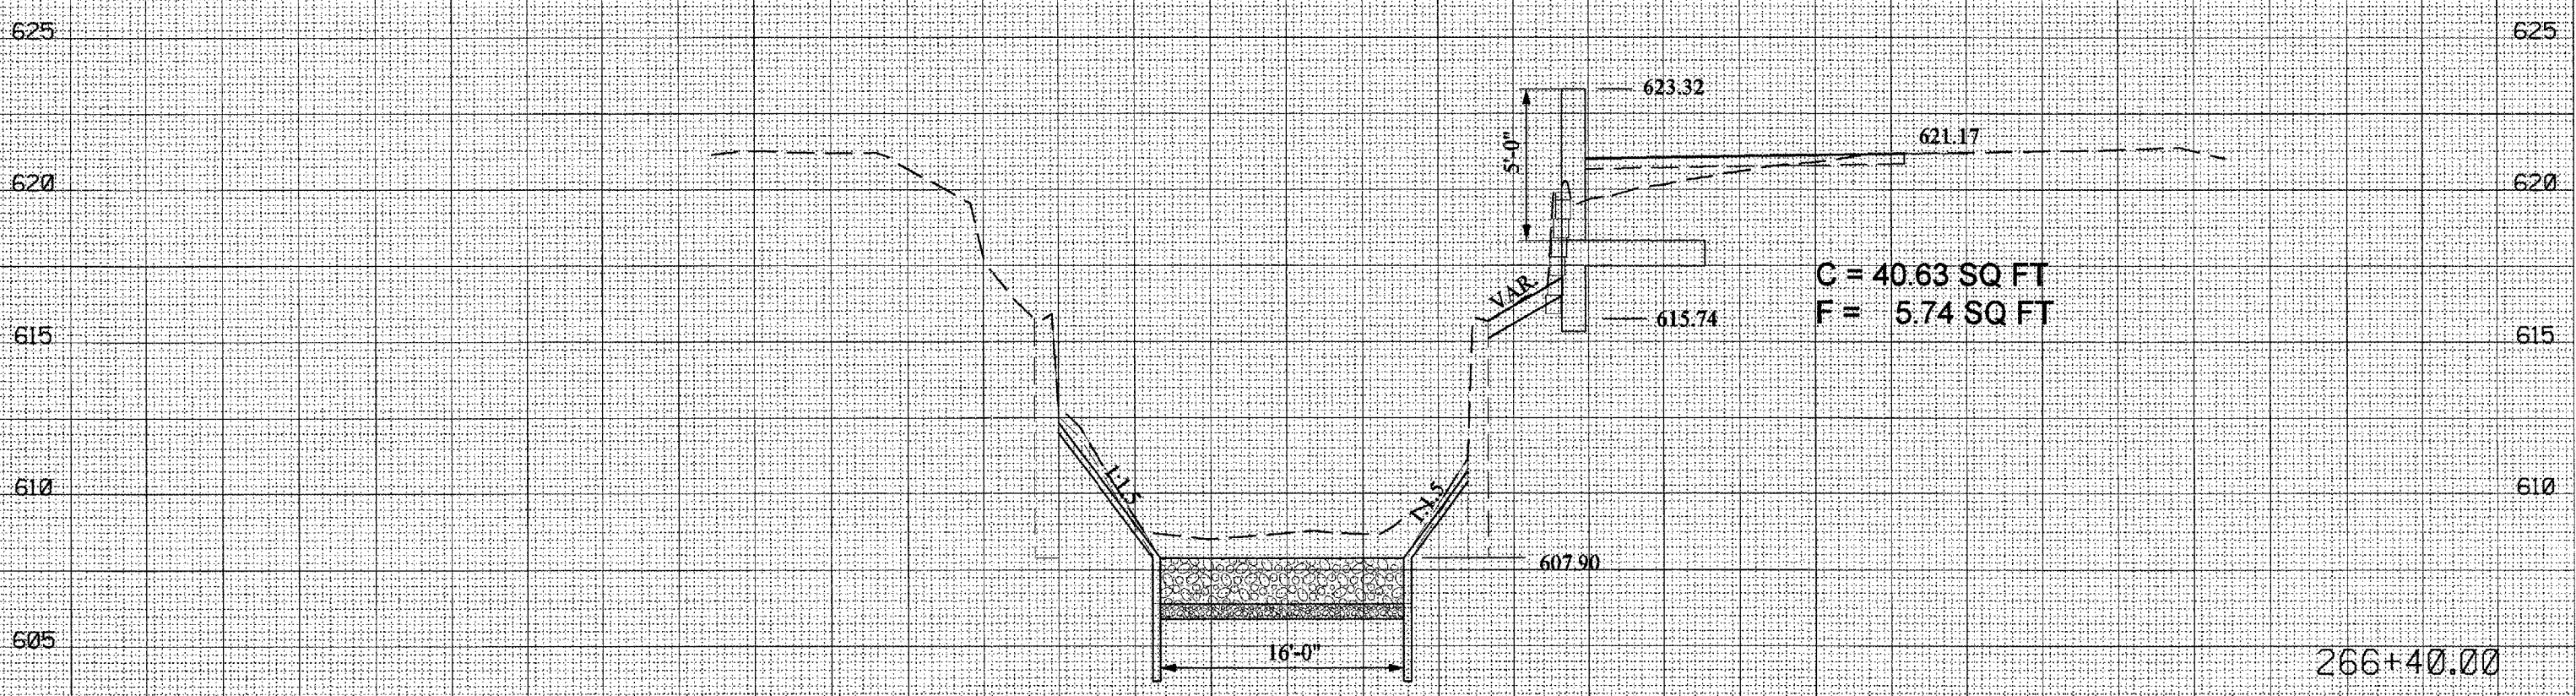

C = 40.63 SQ FT  
F = 5.74 SQ FT

266+40.00

FINAL	DATE
SURVEY	
NOTED	
REPLATE	
AREAS	
CHECKED	

ORIGINAL	DATE
SURVEY	
NOTED	
REPLATE	
AREAS	
CHECKED	

PLOT DATE = 10/24/2005  
FILE NAME = c:\p0\p0\p0\1108\1108\1108\1108.dgn  
PLOT SCALE = 1/8" = 1' / IN.  
USER NAME = c:\p0\p0\p0\1108\1108\1108\1108