


F.A.P. RTE.	SECTION	COUNTY	TOTAL SHEETS	SHEET NO.
646		PEORIA	30	16
STA. 266+50.00		TO STA. 266+50.00		
FED. ROAD DIST. NO. ILLINOIS FED. AID PROJECT				
* 04 SLOPE REPAIR 2006				

5 10 15 20 25 30 35 40 45 50 55 60 65 70 75 80 85 90 95 100 105 110 115 120 125 130 135 140 145 150 155 160 165

DATE	
BY	
FINAL SURVEY	
NOTED	
PLOTTED	
TEMPLATE	
NO. BOOK	
AREAS CHECKED	
NO.	

DATE	
BY	
ORIGINAL SURVEY	
NOTED	
PLOTTED	
TEMPLATE	
NO. BOOK	
AREAS CHECKED	
NO.	

PLOT DATE = 10/24/2005  
 PLOT SCALE = 1/8" = 1'-0"  
 USER NAME = erapala

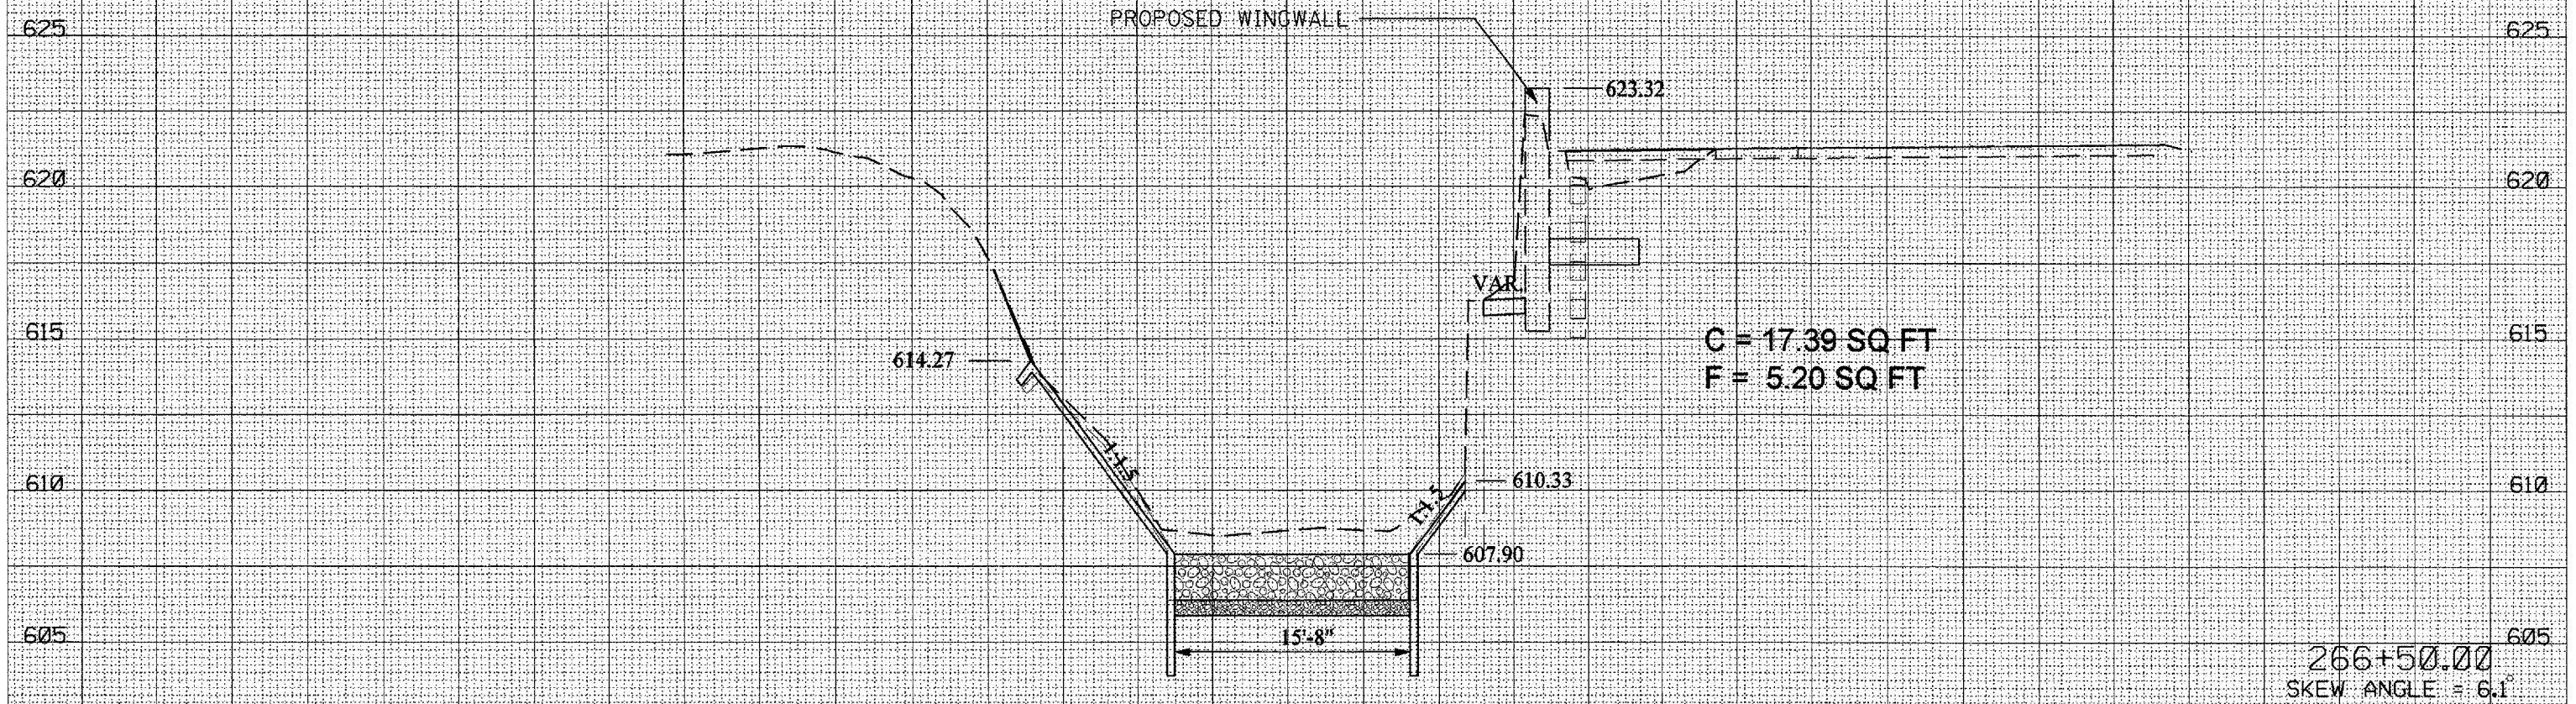

5 10 15 20 25 30 35 40 45 50 55 60 65 70 75 80 85 90 95 100 105 110 115 120 125 130 135 140 145 150 155 160 165

266+50.00  
 SKEW ANGLE = 6.1