


F.A.P. RTE.	SECTION	COUNTY	TOTAL SHEETS	SHEET NO.
646	*	PEORIA	30	24
STA. 267+12.67		TO STA. 267+12.67		
FED. ROAD DIST. NO.		ILLINOIS FED. AID PROJECT		
* 0.4% SLOPE REPAIR 2006				

FINAL SURVEY	BY	DATE
SURVEYED		
PLOTTED		
TEMPLATE		
NOTE BOOK		
NO.		
AREAS CHECKED		

ORIGINAL SURVEY	BY	DATE
SURVEYED		
PLOTTED		
TEMPLATE		
NOTE BOOK		
NO.		
AREAS CHECKED		

PLOT DATE = 10/24/2005
 FILE NAME = c:\pwworkspace\11487h\11487h11.vba2.dgn
 PLOT SCALE = 10.0000' / IN.
 USER NAME = c:\pwworkspace

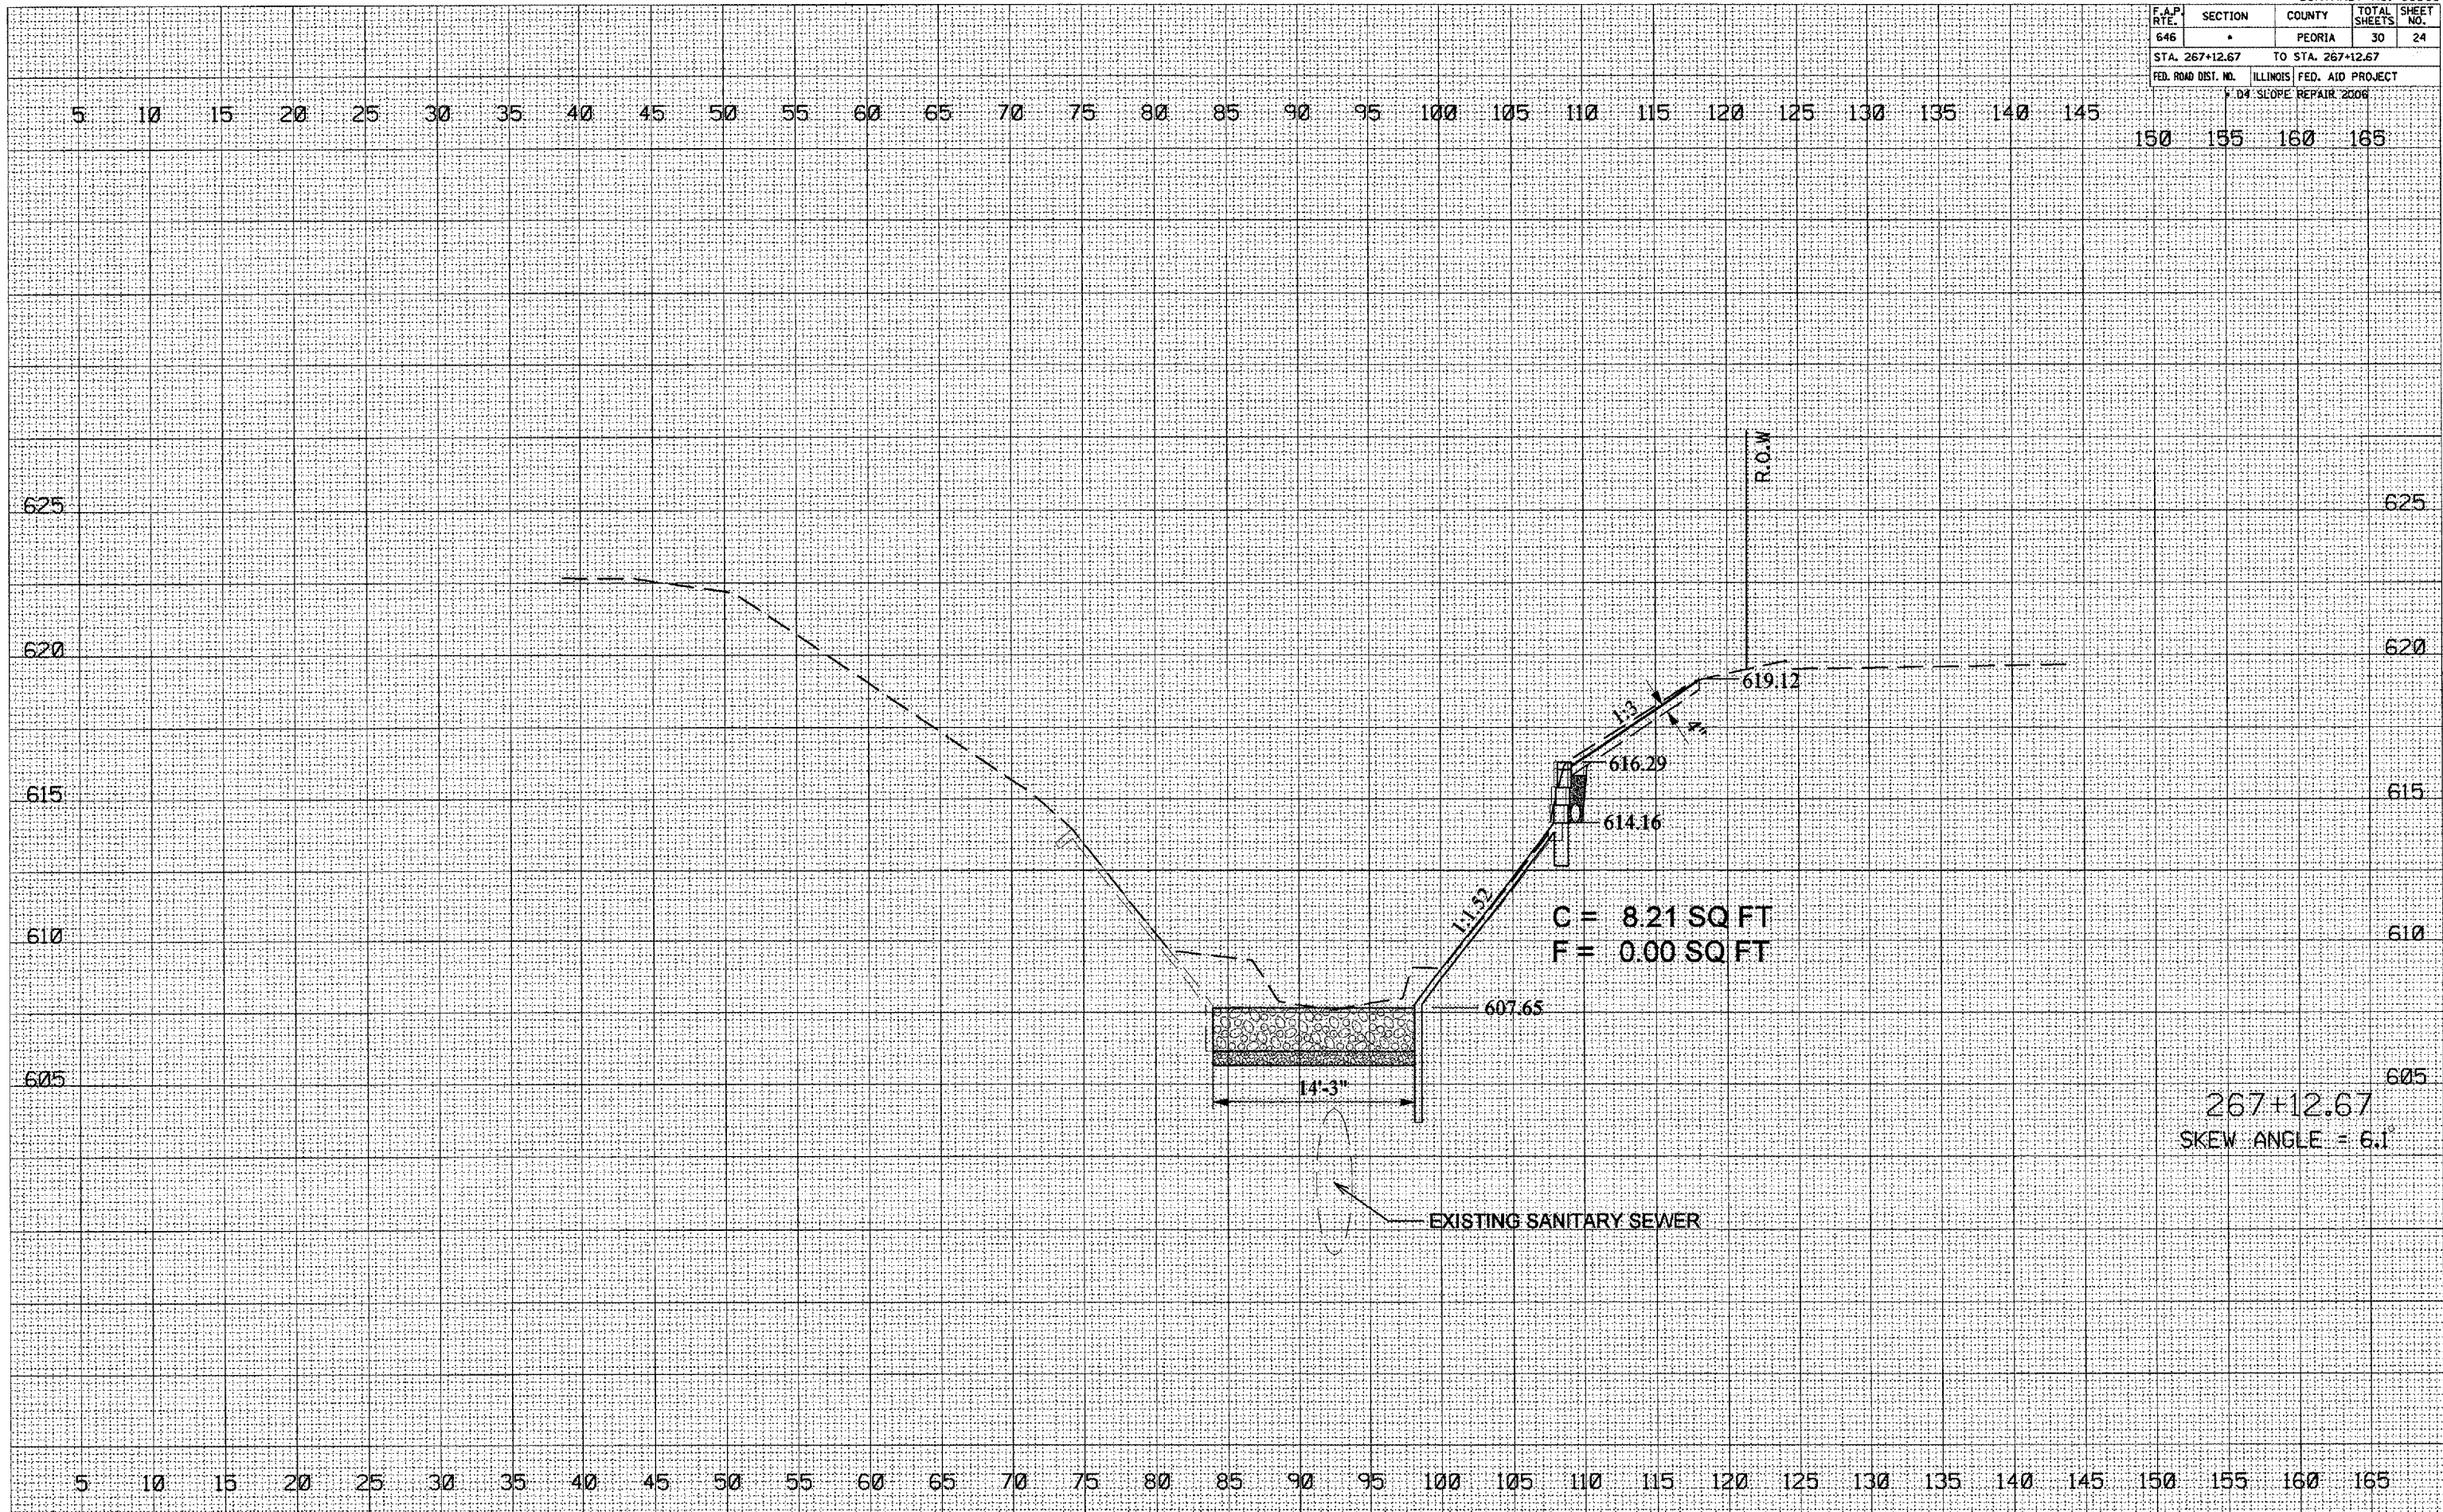

267+12.67
 SKEW ANGLE = 6.1°

EXISTING SANITARY SEWER

C = 8.21 SQ FT
 F = 0.00 SQ FT