


F.A.P. RTE.	SECTION	COUNTY	TOTAL SHEETS	SHEET NO.
646	•	PEORIA	30	25
STA. 267+20.00		TO STA. 267+20.00		
FED. ROAD DIST. NO.		ILLINOIS FED. AID PROJECT		
• DR. SLOPE REPAIR 2006				

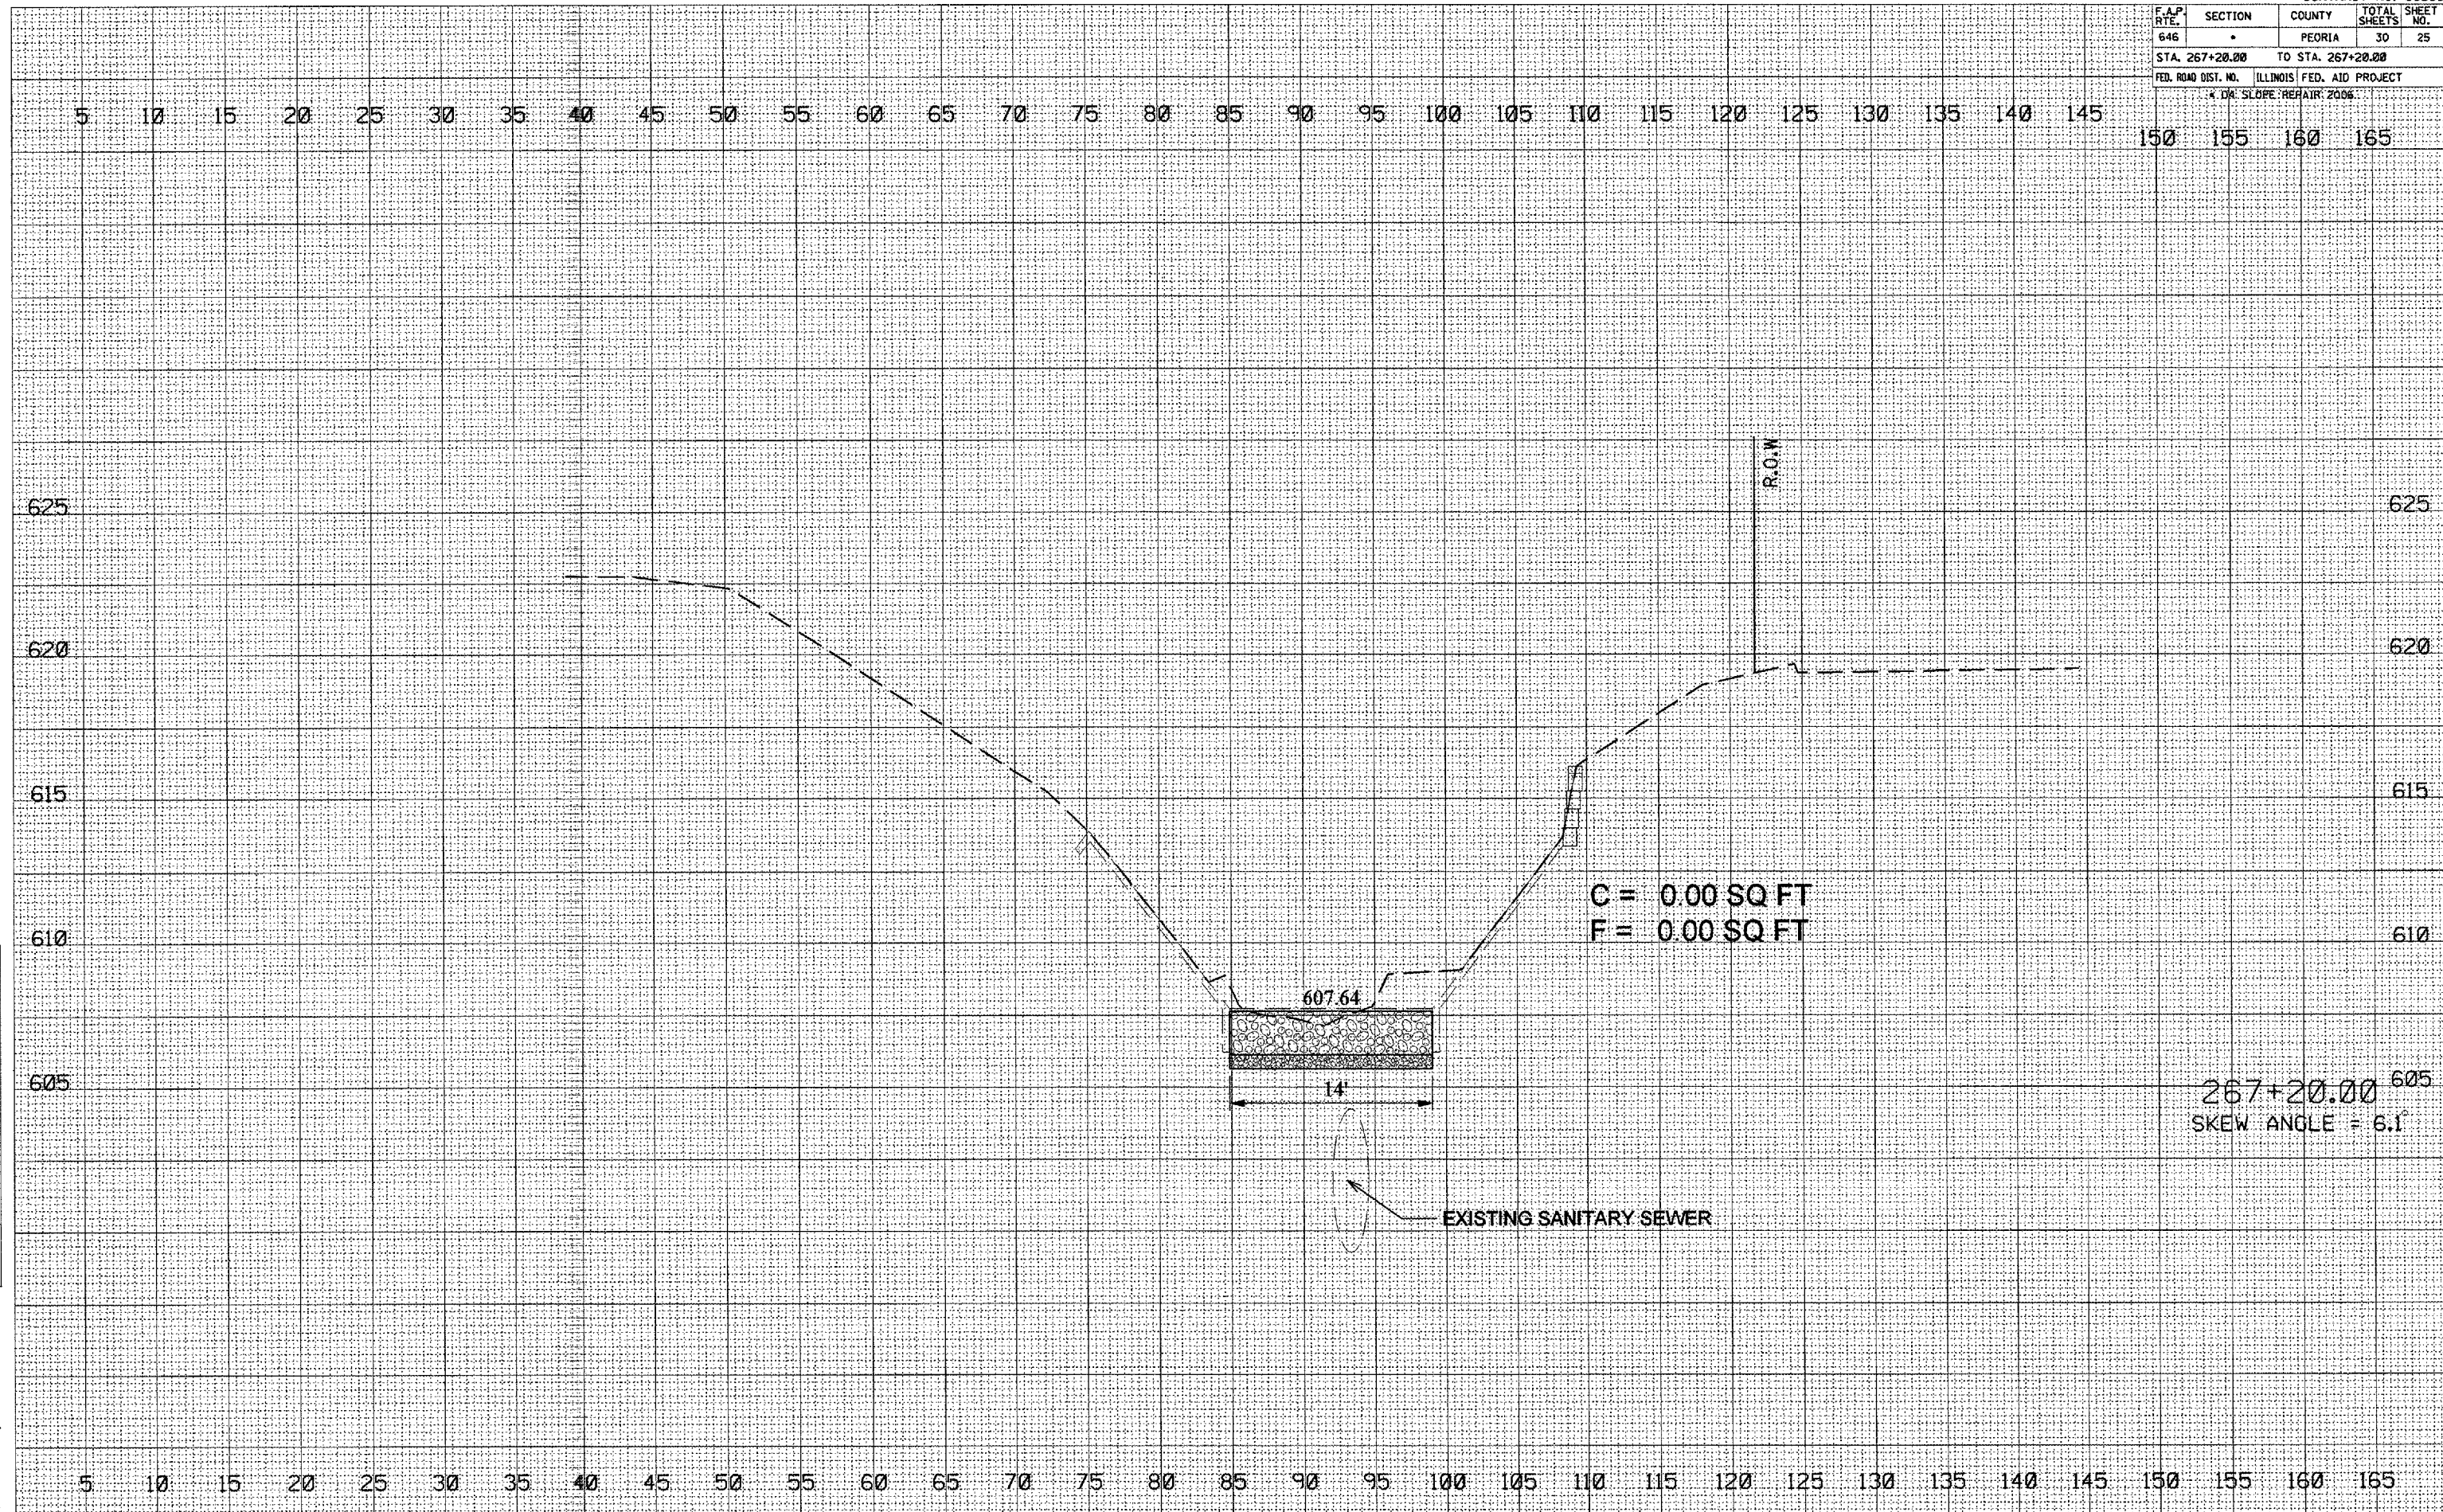

C = 0.00 SQ FT  
F = 0.00 SQ FT

267+20.00 605  
SKEW ANGLE = 6.1

EXISTING SANITARY SEWER

FINAL SURVEY

SURVEYED	DATE
NOTE BOOK	BY
TEMPLATE	
AREAS	
AREAS CHECKED	

ORIGINAL SURVEY

SURVEYED	DATE
NOTE BOOK	BY
TEMPLATE	
AREAS	
AREAS CHECKED	

PLOT DATE : 10/24/2005  
FILE NAME : c:\pvc\pvc\1148\pvc11\veh2.dwg  
PLOT SCALE : 1/8" = 1'-0" / IN.  
USER NAME : oraspole