

F.A.P. RTE.	SECTION	COUNTY	TOTAL SHEETS	SHEET NO.
824	19MRS	COLES	13	1


CONTRACT NO. 70484

STATE OF ILLINOIS
DEPARTMENT OF TRANSPORTATION
DIVISION OF HIGHWAYS
**PROPOSED
HIGHWAY PLANS**
FAP ROUTE 824 (US 45)
SECTION 19MRS
COLES COUNTY

FOR INDEX OF SHEETS, SEE SHEET NO. 2
FOR SUMMARY OF QUANTITIES, SEE SHEET NO. 4

C-95-006-06


RESURFACING ON DEWITT AVENUE FROM 20TH STREET
TO EAST OF 18TH STREET IN MATTOON

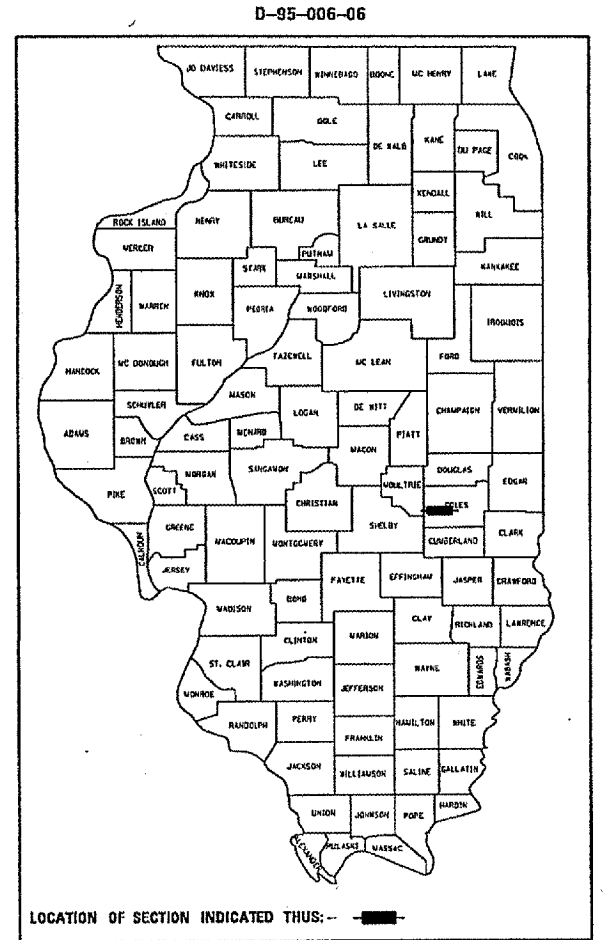

FOR UNDERGROUND UTILITY
LOCATIONS CALL
TOLL FREE J.U.L.I.E. TELEPHONE NO.
1-800-692-0123

SECTION 19MRS
BEGIN STATION 103+03.00

SECTION 19MRS
END STATION 111+44.87

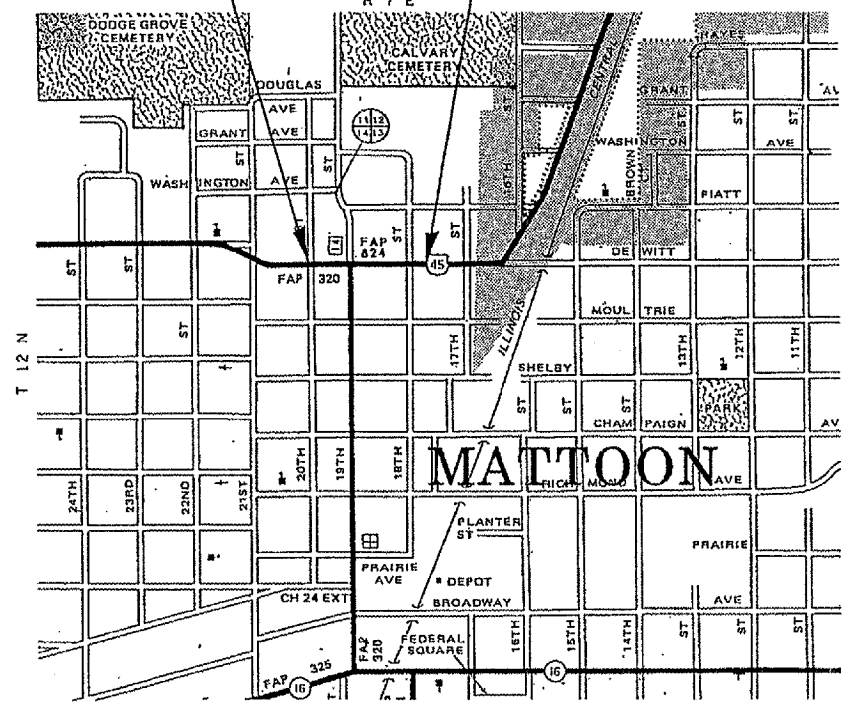

CURRENT ADT:
ADT = 10,500 (2005)

DESIGN DESIGNATION
OTHER PRINCIPAL ARTERIAL

STATE OF ILLINOIS
DEPARTMENT OF TRANSPORTATION
DIVISION OF HIGHWAYS

SUBMITTED *179023 2005*
[Signature]
DEPUTY DIRECTOR OF HIGHWAYS, REGION THREE ENGINEER

February 3, 2006
Mike Hine
ENGINEER OF DESIGN AND ENVIRONMENT

February 3, 2006
Metron L. Sees, P.E.
DIRECTOR OF HIGHWAYS, CHIEF ENGINEER

**PRINTED BY THE AUTHORITY
OF THE STATE OF ILLINOIS**

TOTAL LENGTH OF SECTION & PROJECT = 841.87 FEET = 0.159 MILES
NET LENGTH OF SECTION & PROJECT = 841.87 FEET = 0.159 MILES

CONTRACT NO. 70484

FAP ROUTE 824 (US 45) SECTION 19MRS COLES COUNTY

PLOT DATE = 12/27/2005
FILE NAME = c:\projects\70484\cover\606.dgn
PLOT SCALE = 1/8"=1'-0"
USER NAME = philipj

PROJECT ENGINEER: TIM BRANDENBURG (217)465-4181
SQUAD LEADER: MICHAEL LEROY
DESIGNER: MICHAEL LEROY