


F.A.P. RTE.	SECTION	COUNTY	TOTAL SHEETS	SHEET NO.
824	19MRS	COLES	13	7

A PROPOSED TYPICAL CROSS SECTION

STATION TO STATION
103+03.00 106+46.40

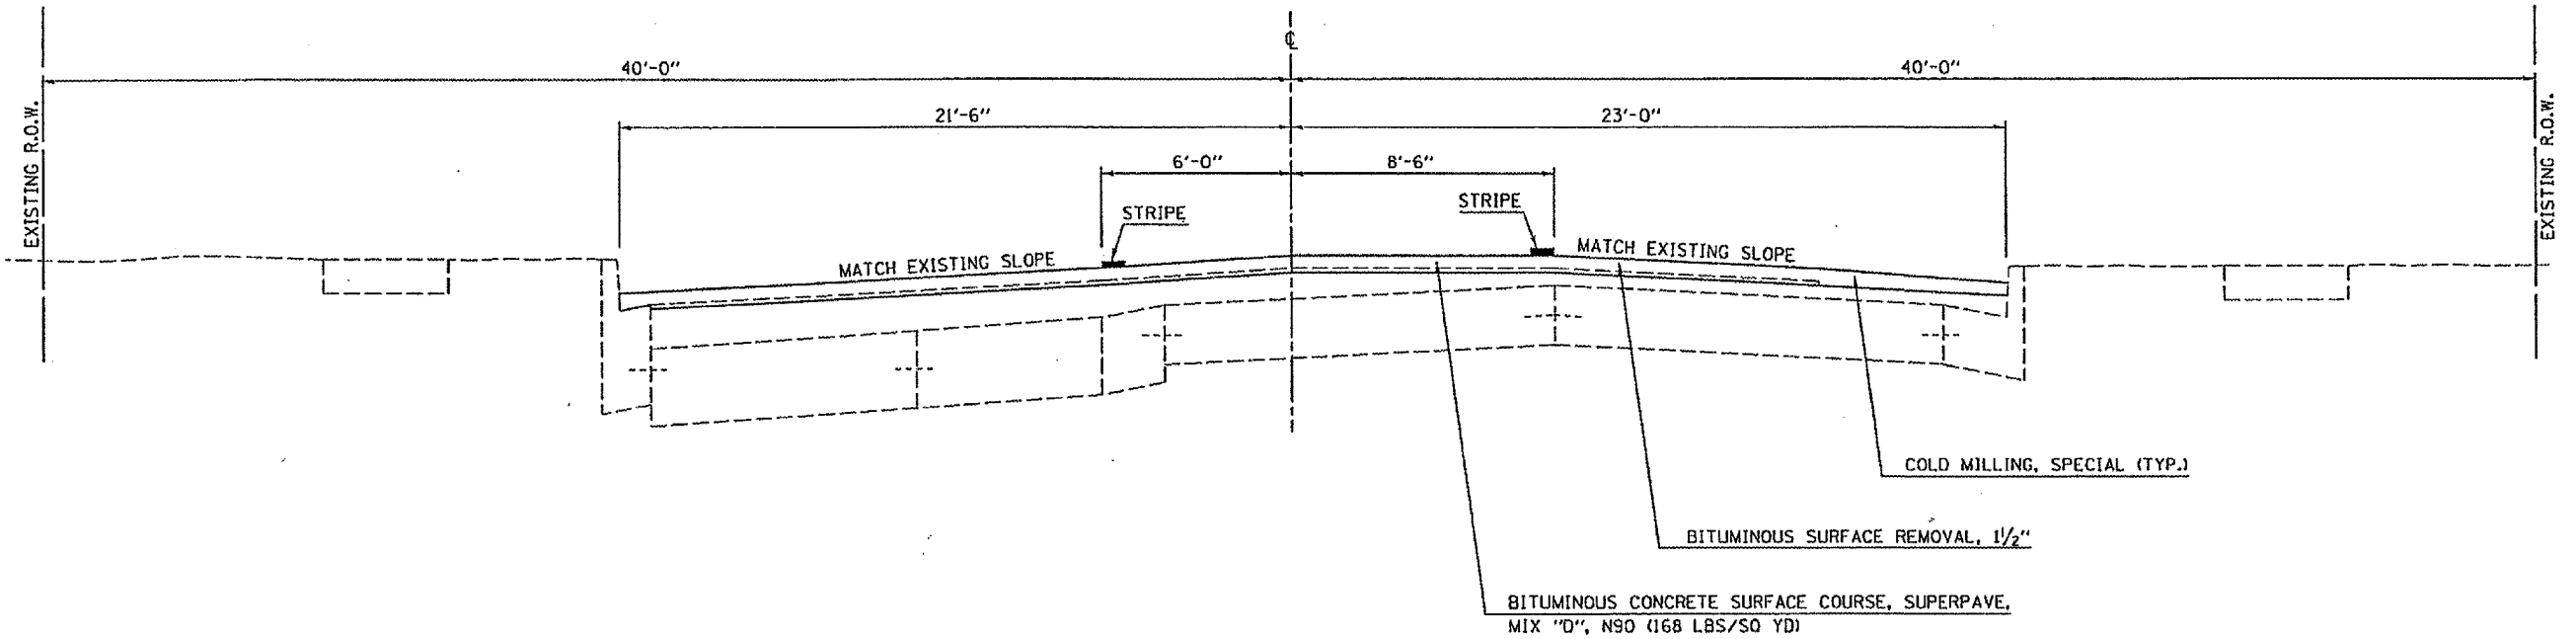

B PROPOSED TYPICAL CROSS SECTION

STATION TO STATION
106+46.40 111+44.87

