


F.A.P. RTE.	SECTION	COUNTY	TOTAL SHEETS	SHEET NO.
B24	19MRS	COLES	13	8

PAVEMENT MARKING DETAILS

DEWITT AVENUE & 19TH STREET

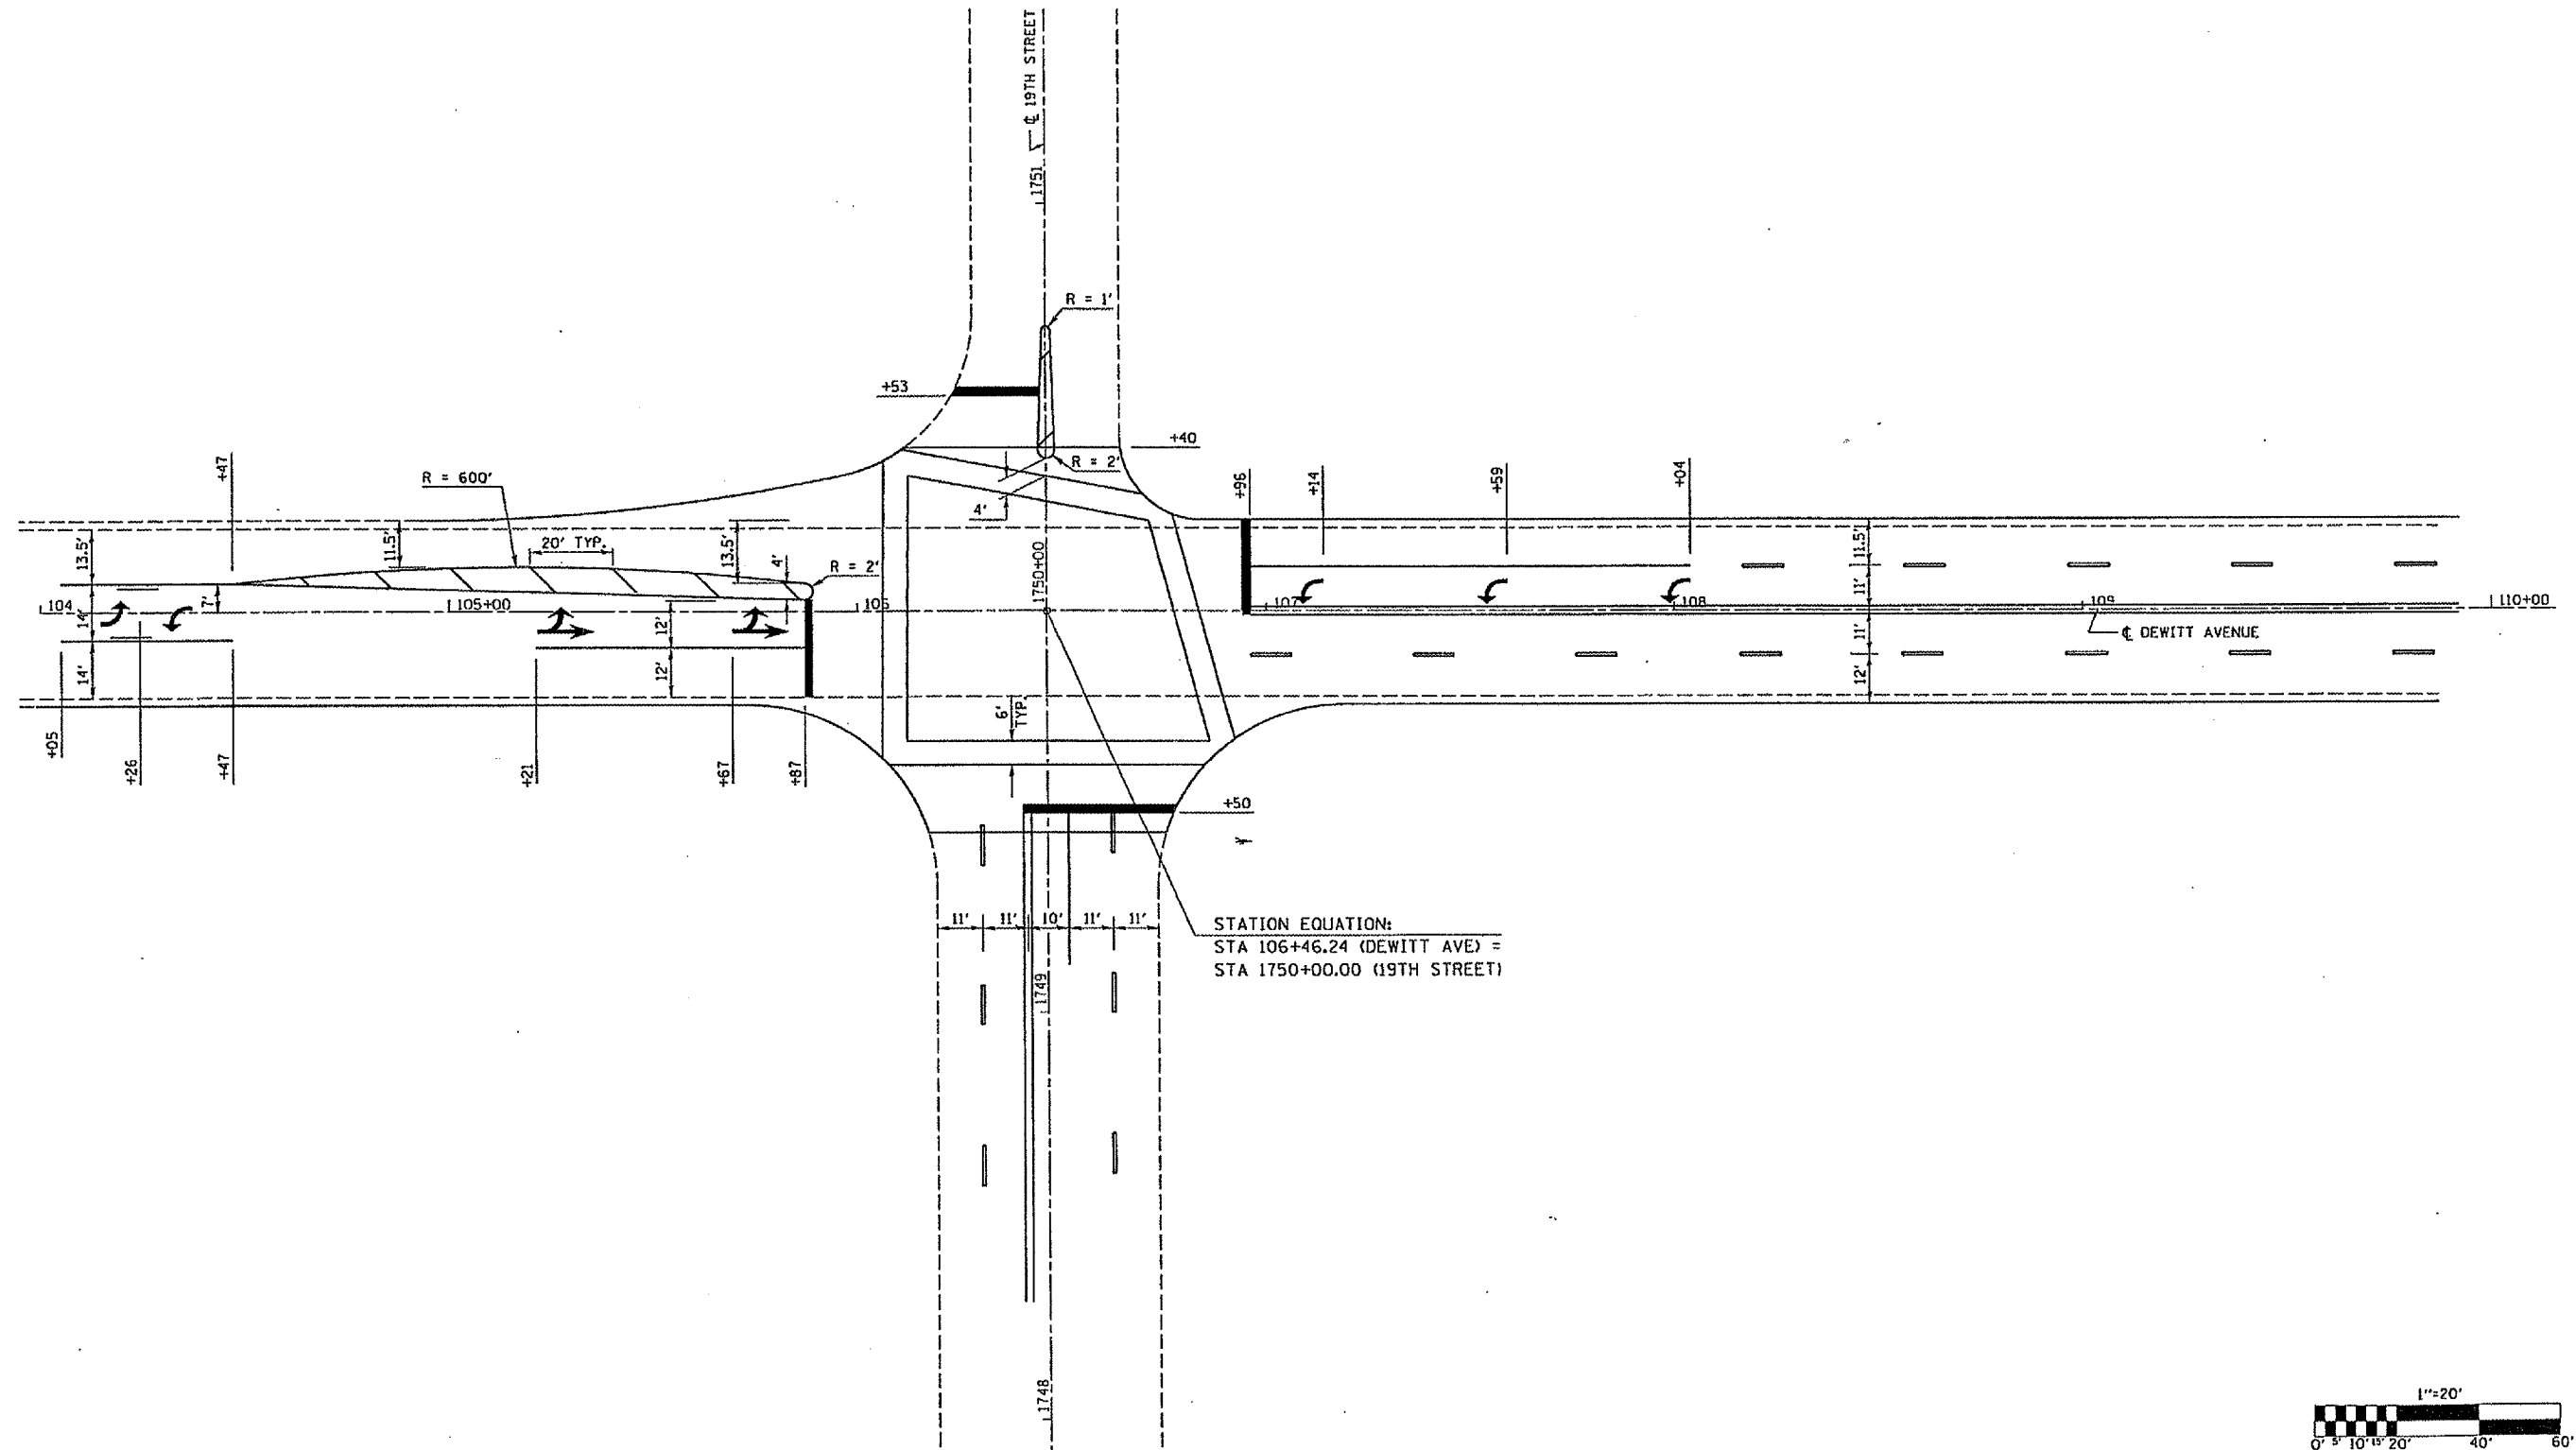

PLOT DATE = 12/2/2005
 FILE NAME = s:\projects\19mrs\19mrs.dwg
 PLOT SCALE = 1/8" = 1'-0"
 USER NAME = philipj

