
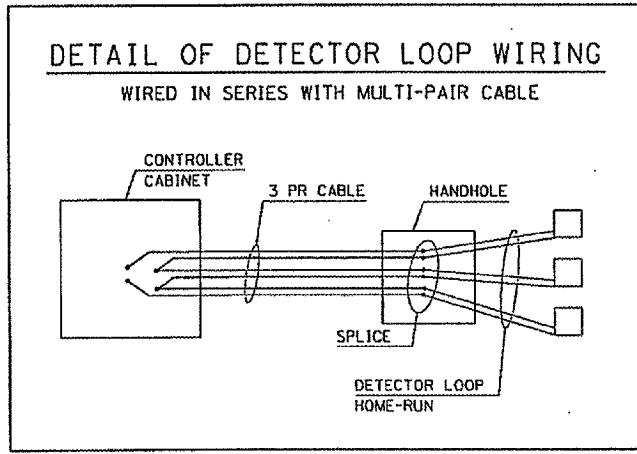
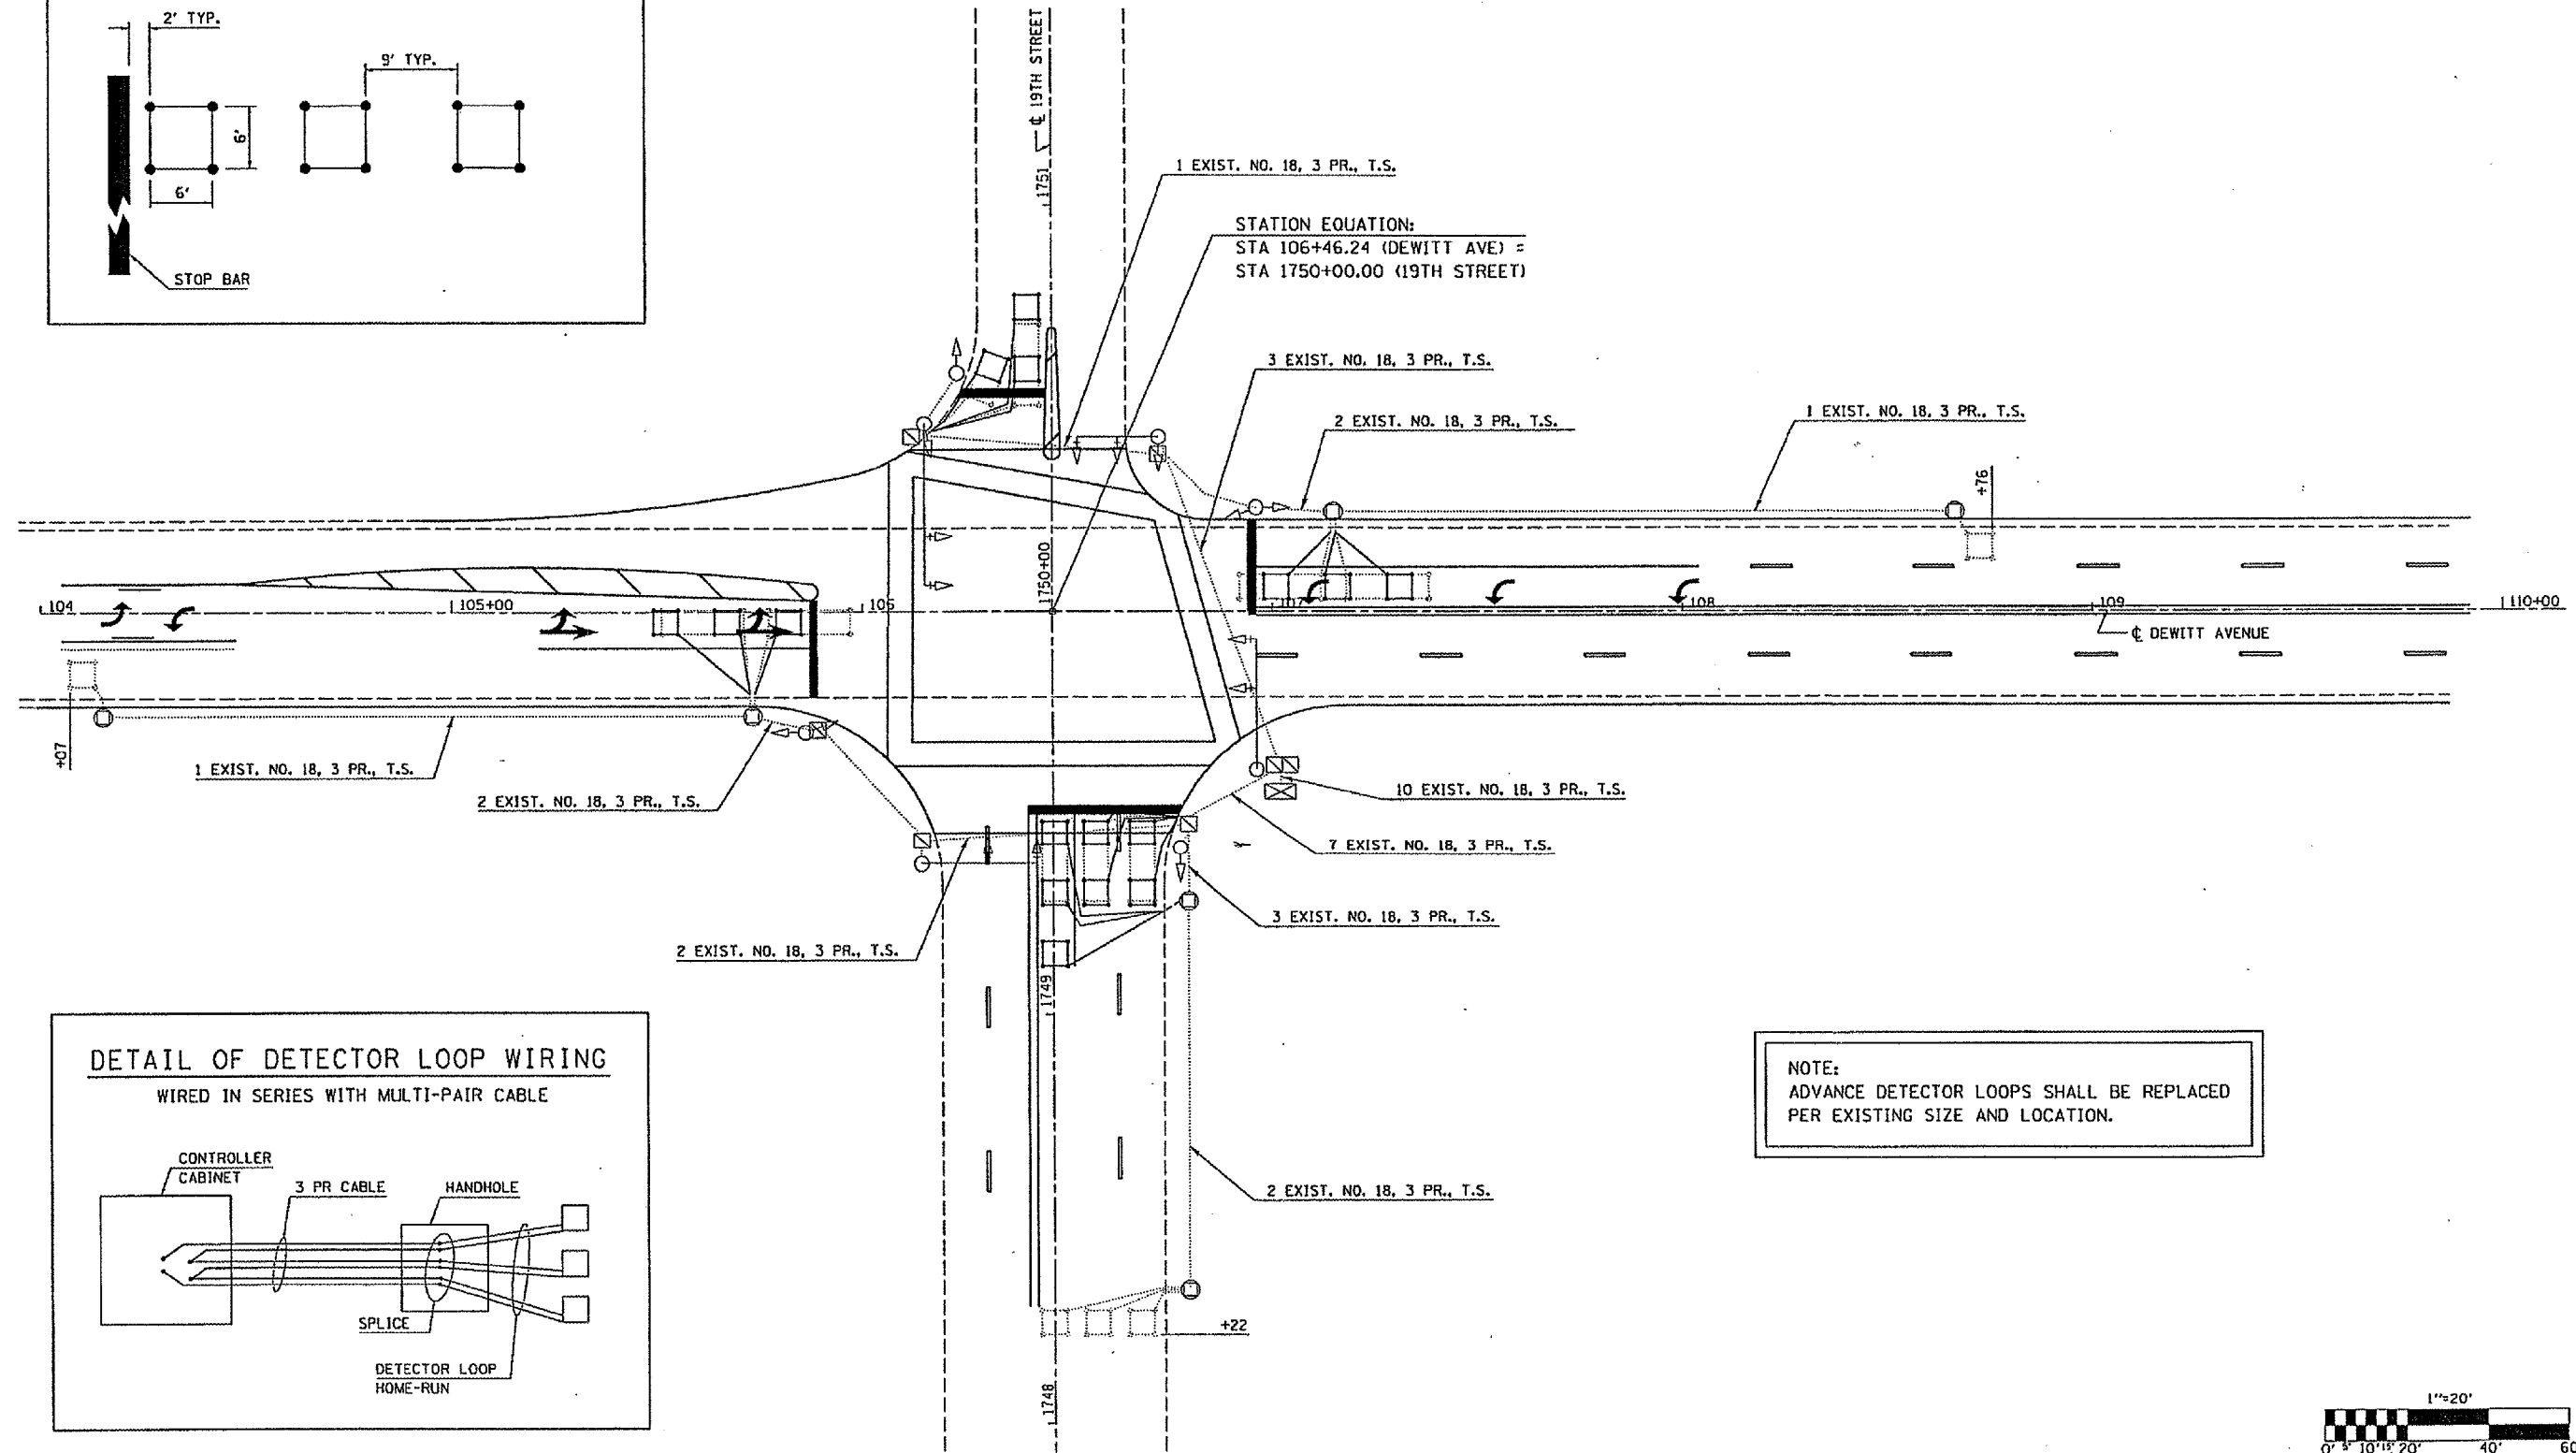



F.A.P. RTE.	SECTION	COUNTY	TOTAL SHEETS	SHEET NO.
824	19MRS	COLES	13	9

DETECTOR LOOP LOCATIONS

DEWITT AVENUE & 19TH STREET

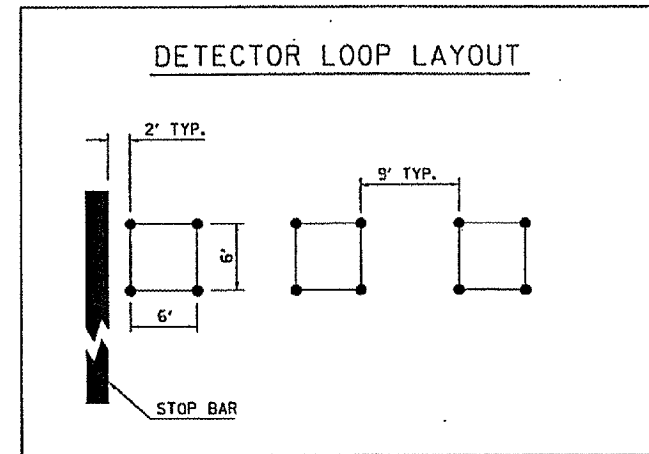

NOTE:
ADVANCE DETECTOR LOOPS SHALL BE REPLACED PER EXISTING SIZE AND LOCATION.

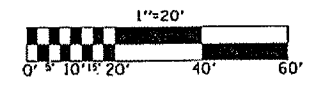

PLOT DATE = 12/2/2005
 FILE NAME = c:\projects\120805\120805.dgn
 PLOT SCALE = 1/8" = 1'-0"
 USER NAME = philipj