

F.A. RTE.	SECTION	COUNTY	TOTAL SHEETS	SHEET NO.
.	.	**	24	9


- * D5 CRACK & JOINT SEAL 2006-1
- ** CHAMPAIGN, EDGAR & VERMILION

TYPICAL CROSS SECTION 1A

LOCATION #1 (IL. 130)

STATION TO STATION
 71+63.00 (AH.) 89+16.46 (BK.)
 89+15.00 (AH.) 121+88.25

STATION EQUATION:
 STATION 89+16.46 (BK.) = STATION 89+15.00 (AH.)

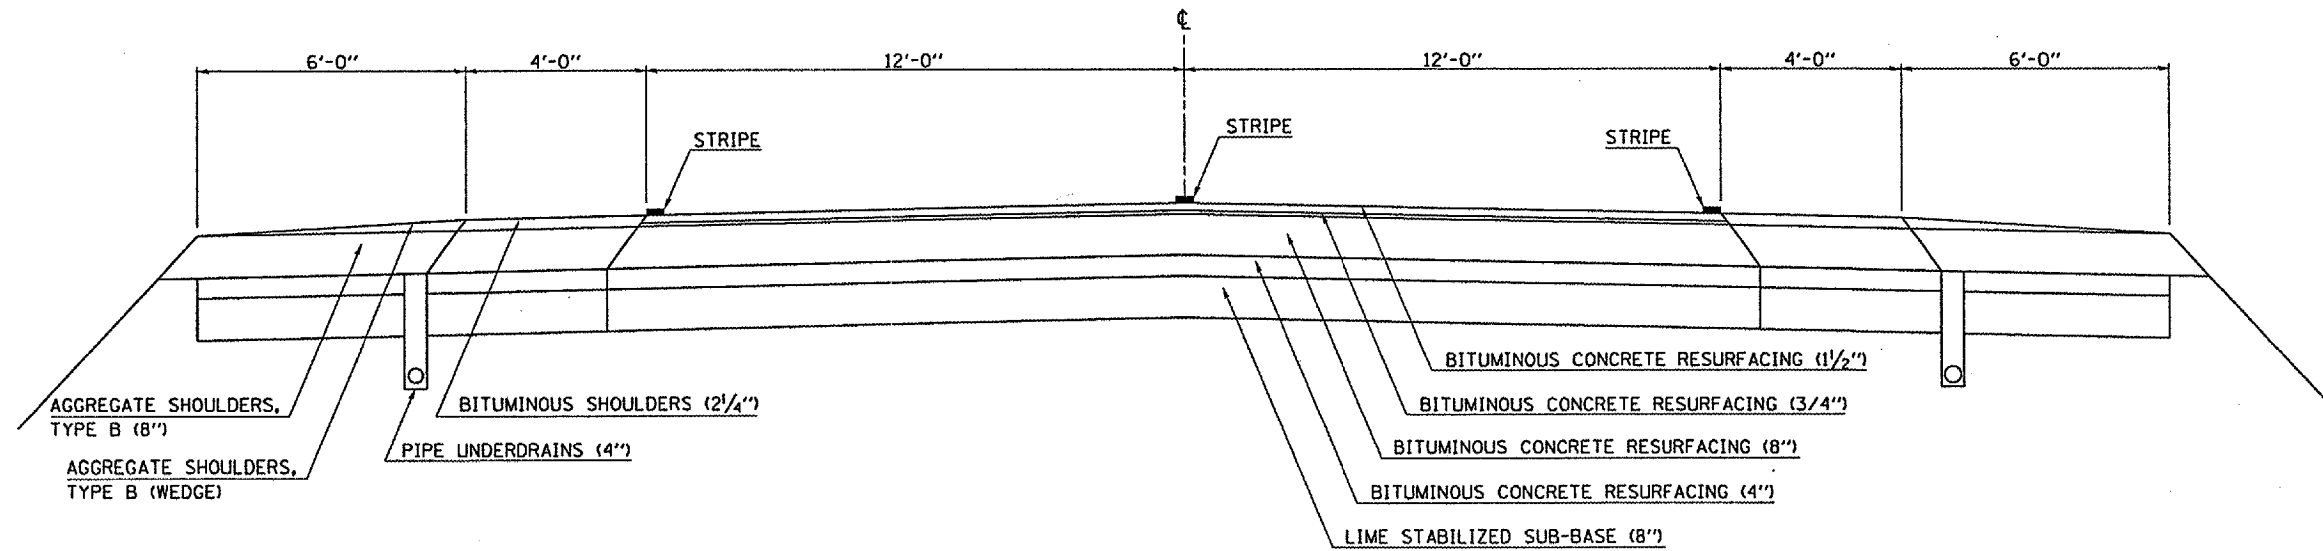

TYPICAL CROSS SECTION 1B

LOCATION #1 (U.S. 150)

STATION TO STATION
 448+57.75 499+95.00 (C)

