


F.A. R.T.E.	SECTION	COUNTY	TOTAL SHEETS	SHEET NO.
	*	**	24	10

- D5 CRACK & JOINT SEAL 2006-1
- CHAMPAIGN, EDGAR & VERMILION

TYPICAL CROSS SECTION 1C

LOCATION #1 (U. S. 150)

STATION 499+95.00 TO STATION 519+05.00

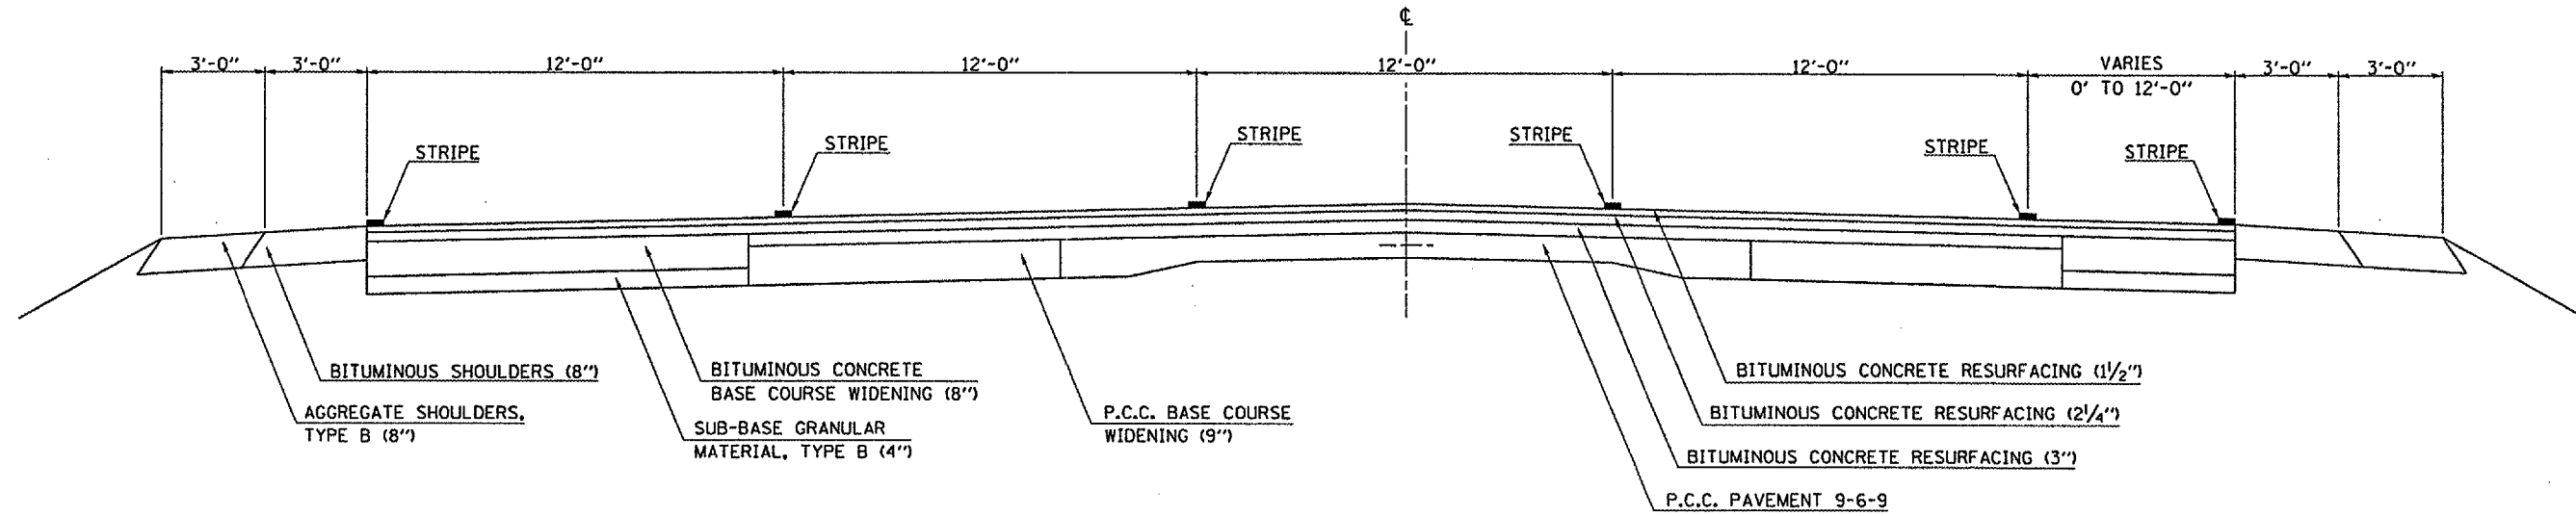

BITUMINOUS SHOULDERS (8")

AGGREGATE SHOULDERS, TYPE B (8")

BITUMINOUS CONCRETE BASE COURSE WIDENING (8")

SUB-BASE GRANULAR MATERIAL, TYPE B (4")

P.C.C. BASE COURSE WIDENING (9")

P.C.C. PAVEMENT 9-6-9

BITUMINOUS CONCRETE RESURFACING (1 1/2")

BITUMINOUS CONCRETE RESURFACING (2 1/4")

BITUMINOUS CONCRETE RESURFACING (3")

VARIES 0' TO 12'-0"