


F.A. RTE.	SECTION	COUNTY	TOTAL SHEETS	SHEET NO.
	*	**	24	11

- * D5 CRACK & JOINT SEAL 2006-1
- ** CHAMPAIGN, EDGAR & VERMILION

TYPICAL CROSS SECTION (2A)

LOCATION #2

STATION 2628+75.00 TO STATION 2567+96.00 (2A)

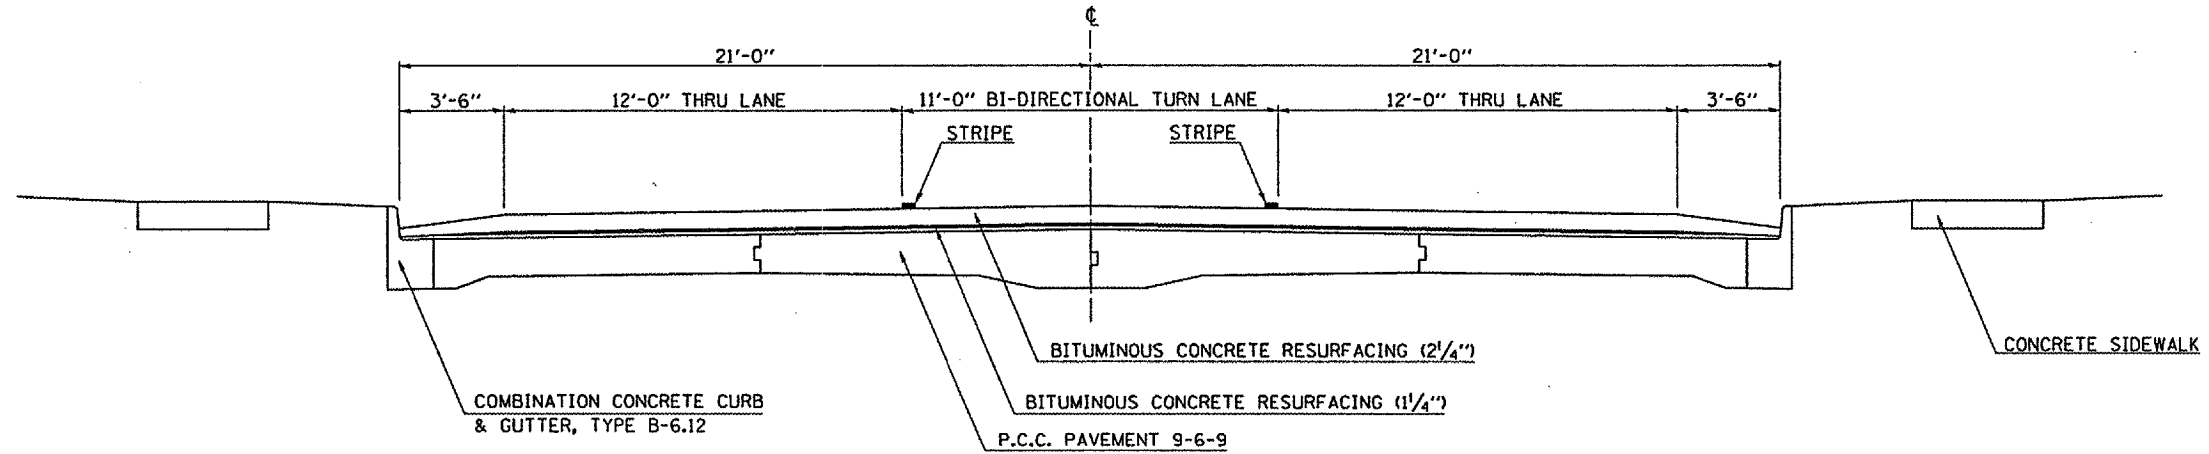

TYPICAL CROSS SECTION (2B)

LOCATION #2

(2A) STATION 2567+96.00 TO STATION 2549+66.00 (2D)

