


F.A. RTE.	SECTION	COUNTY	TOTAL SHEETS	SHEET NO.
		**	24	12

- D5 CRACK & JOINT SEAL 2006-1
- CHAMPAIGN, EDGAR & VERMILION

TYPICAL CROSS SECTION (2C)

LOCATION #2

STATION 2521+50.00 TO STATION 2507+50.00

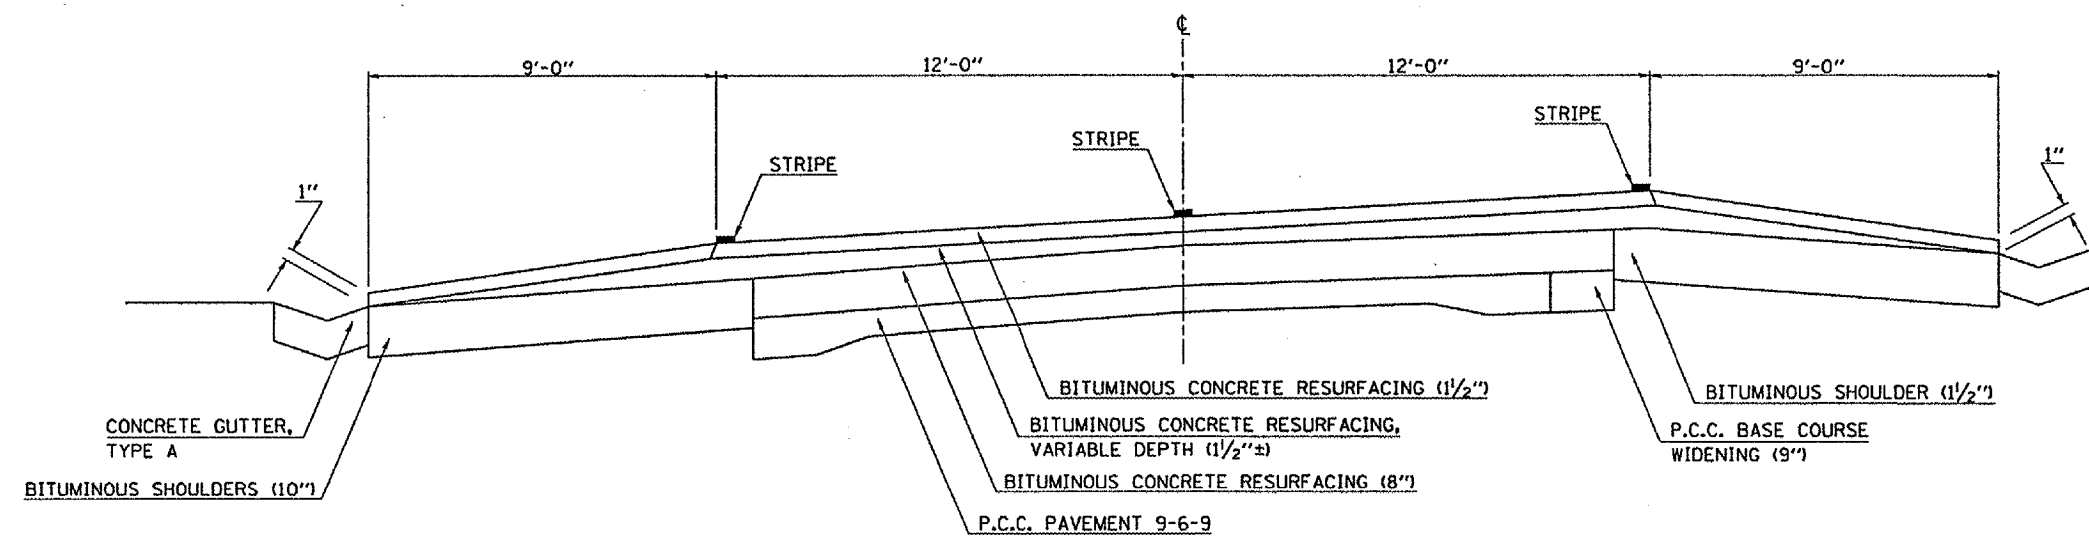


TYPICAL CROSS SECTION (2D)

LOCATION #2

PROJECT OMISSION:
STATION 2524+24.70 TO STATION 2521+59.30

STATION 2549+66.00 TO STATION 2548+32.00 (BK.)
 2548+22.90 (AH.) TO STATION 2521+50.00 (2C)
 STATION 2507+50.00 TO STATION 2486+21.90 (BK.)
 571+39.00 (AH.) TO STATION 743+58.80 (BK.)
 2202+00.20 (AH.) TO STATION 2202+77.50 (2E)

STATION EQUATIONS:
 STATION 2548+32.00 (BK.) = STATION 2548+22.90 (AH.)
 STATION 2486+21.90 (BK.) = STATION 571+39.00 (AH.)
 STATION 743+58.80 (BK.) = STATION 2202+00.20 (AH.)

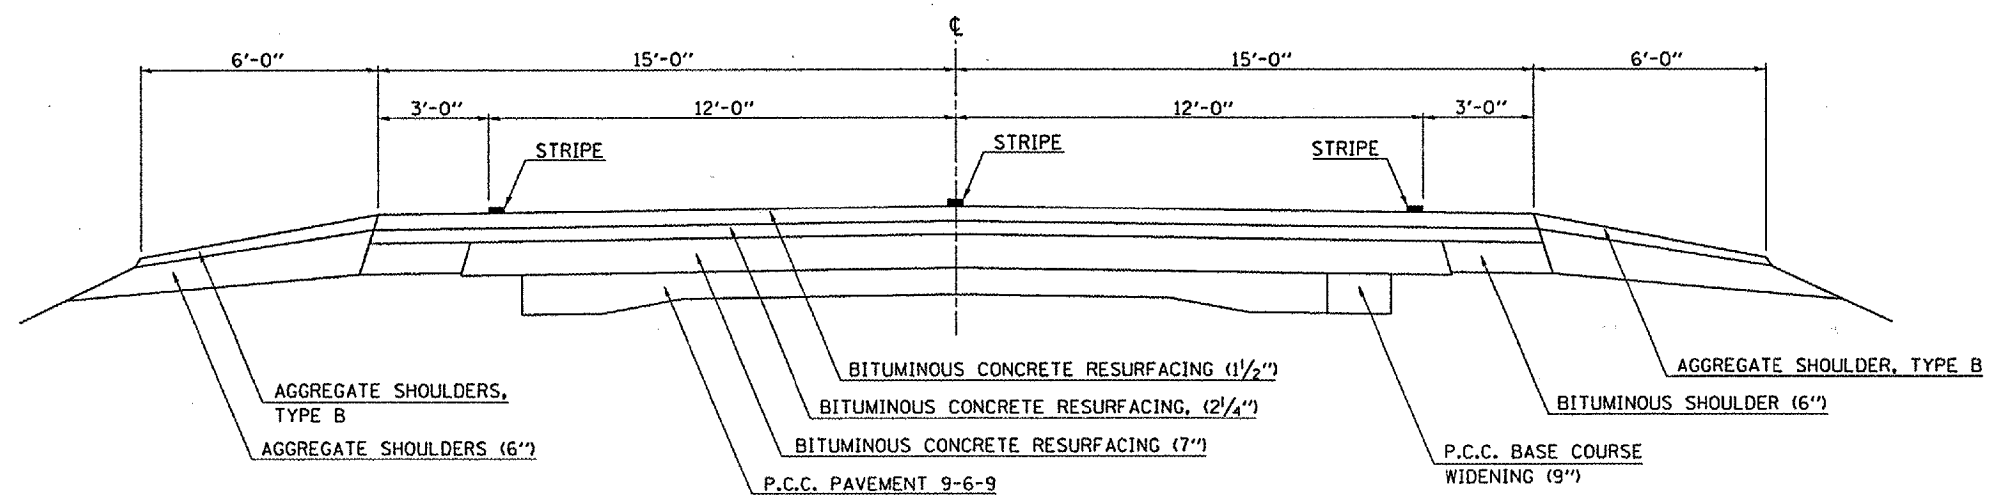

PLOT DATE = 12/15/2005
 FILE NAME = C:\projects\70492\70492plans.dgn
 PLOT SCALE = 1/4" = 1'-0"
 USER NAME = p1er5onbor