

F.A. RTE.	SECTION	COUNTY	TOTAL SHEETS	SHEET NO.
VAR.	.	**	24	13


- D5 CRACK & JOINT SEAL 2006-1
- CHAMPAIGN, EDGAR & VERMILION

TYPICAL CROSS SECTION (2E)

LOCATION #2

STATION	TO	STATION
(2D) 2202+77.50		2211+75.00 (2F)
(2F) 2258+90.00		2259+99.97 (BK.)
800+96.00 (AH.)		802+15.00


STATION EQUATION:
STATION 2259+99.97 (BK.) = STATION 800+96.00 (AH.)

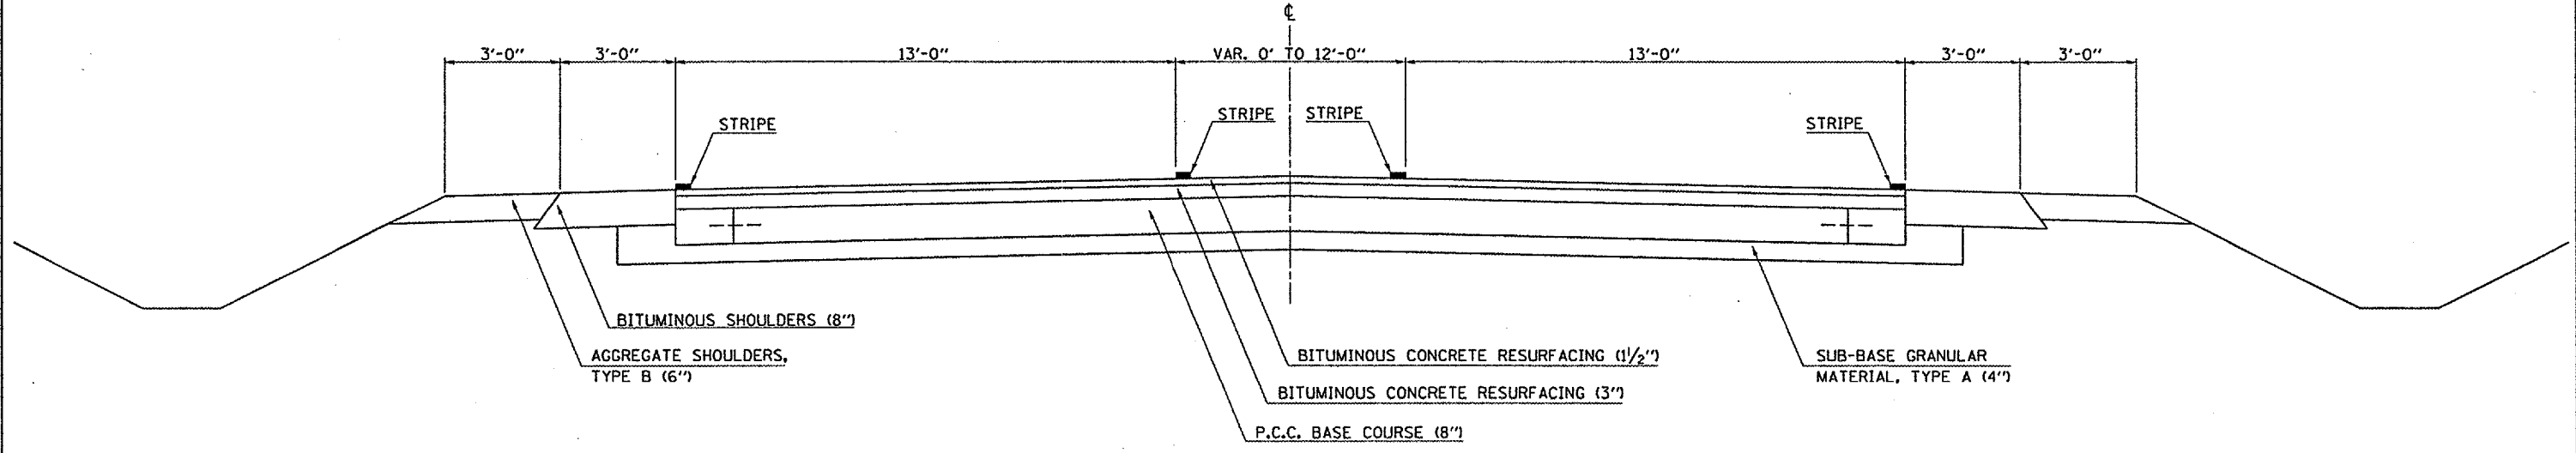

TYPICAL CROSS SECTION (2F)

LOCATION #2

STATION	TO	STATION
(2E) 2211+75.00		2258+90.00 (2E)

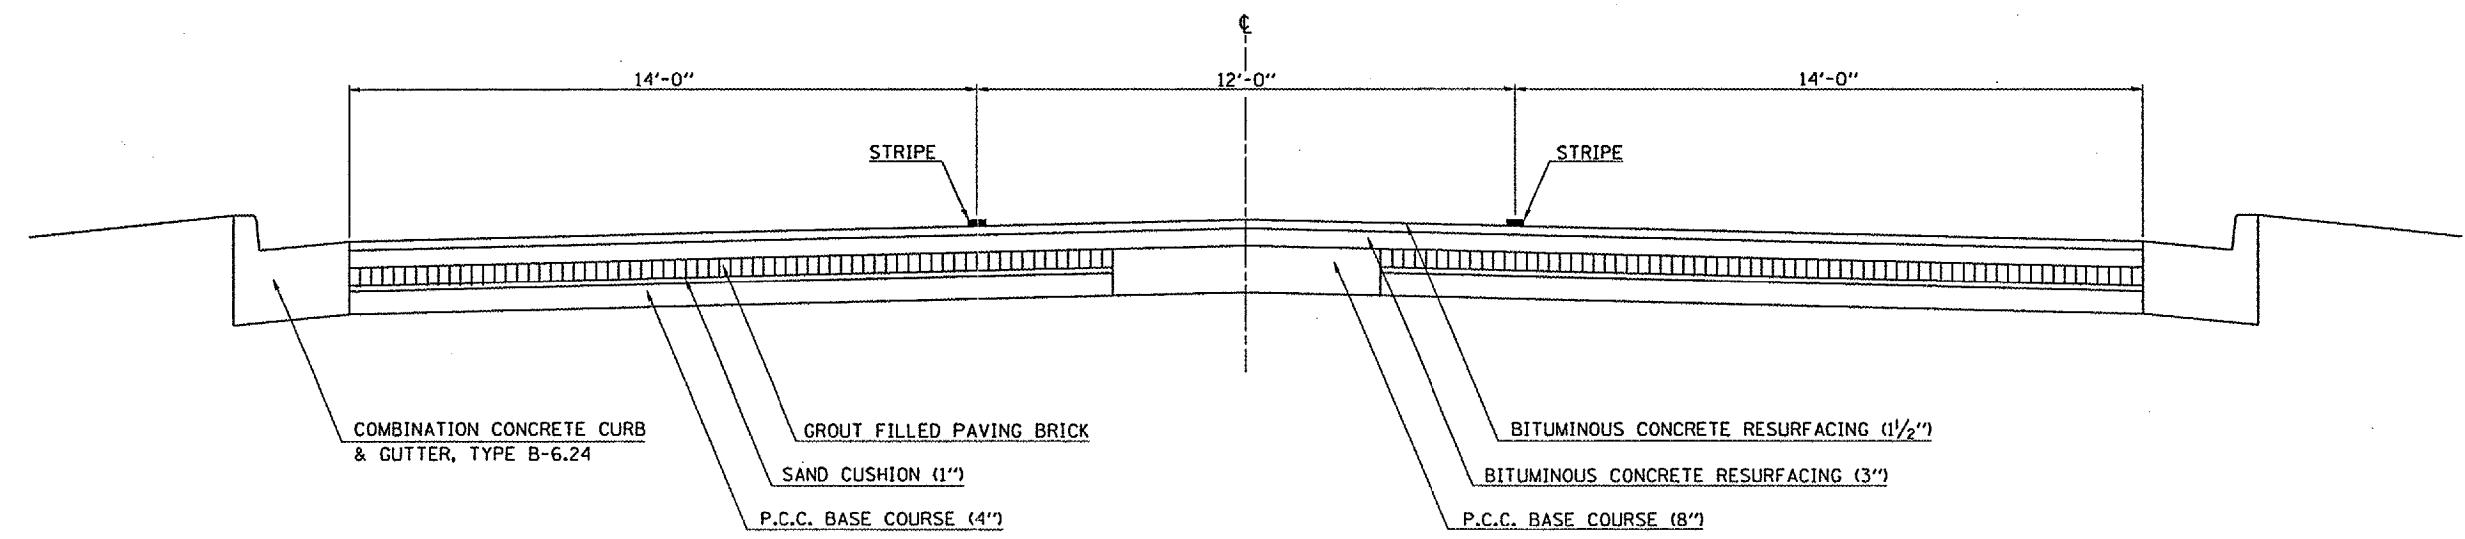

PLOT DATE = 12/15/2005
 FILE NAME = c:\projects\70492\70492plans.dgn
 PLOT SCALE = 43.2355' / IN.
 USER NAME = plrsonbr