


F.A. RTE.	SECTION	COUNTY	TOTAL SHEETS	SHEET NO.
VAR.	*	**	24	14

* D5 CRACK & JOINT SEAL 2006-1
 ** CHAMPAIGN, EDGAR & VERMILION

TYPICAL CROSS SECTION 3A

LOCATION #3

STATION 3+35.30 TO STATION 27+11.30 3B

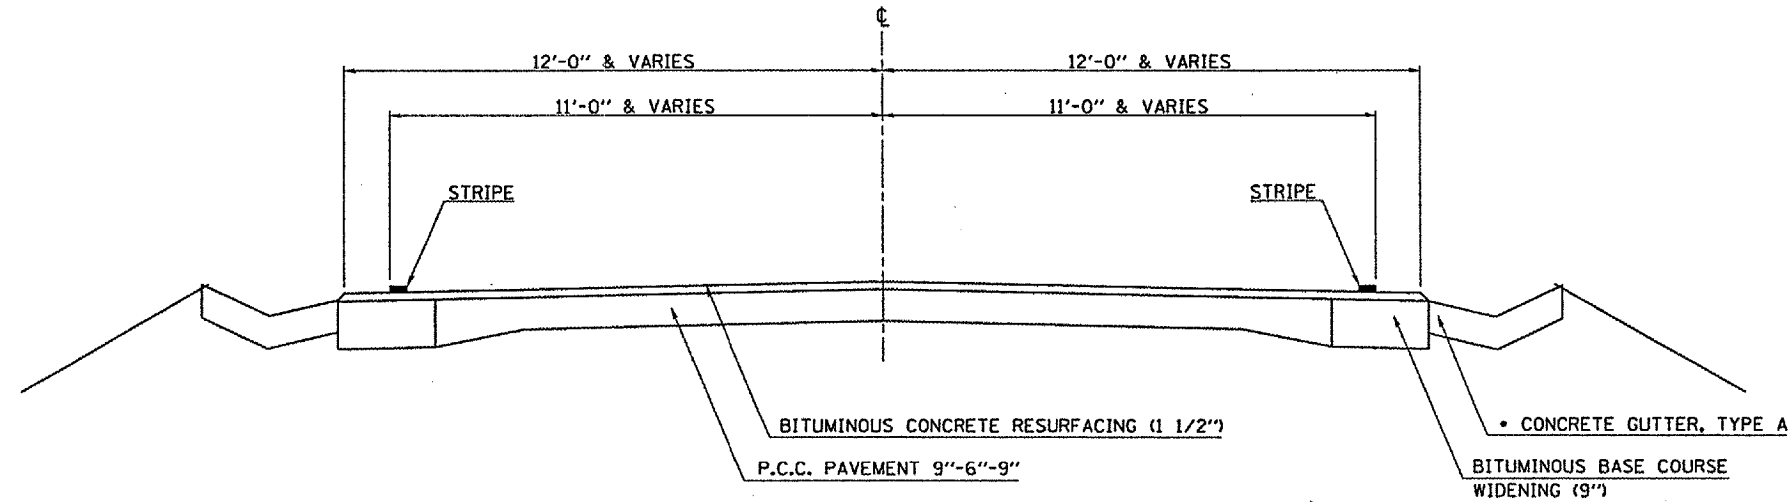

* CONCRETE GUTTER, TYPE A
 STA. 4+96.70 LT. TO STA. 8+10.50 LT.
 STA. 17+08.10 LT. TO STA. 27+11.30 LT.
 STA. 3+35.30 RT. TO STA. 9+68.90 RT.
 STA. 18+66.50 RT. TO STA. 27+11.30 RT.
 AGGREGATE SHOULDERS, TYPE B (WEDGE) EXISTS BETWEEN THE "V" GUTTER GAPS

TYPICAL CROSS SECTION 3B

LOCATION #3

STATION 27+11.30 TO STATION 191+14.30 (BK.)
 191+11.74 (AH.) TO STATION 208+35.70
 209+44.05 TO STATION 248+84.56 (BK.)
 246+78.52 (AH.) TO STATION 324+50.00 (BK.)
 645+90.00 TO STATION 865+80.00 3D

RESURFACING OMISSION:
 STATION 208+35.70 TO STATION 209+44.05

