

F.A. RTE.	SECTION	COUNTY	TOTAL SHEETS	SHEET NO.
	*	**	24	15


- D5 CRACK & JOINT SEAL 2006-1
- CHAMPAIGN, EDGAR & VERMILION

TYPICAL CROSS SECTION 3C

LOCATION #3

STATION	TO	STATION
31+19.00 (AH.)		58+75.66 (BK.) (RESURFACING OMISSION)
352+07.00 (AH.)		543+01.58 (BK.)
543+01.65 (AH.)		575+86.95
576+15.70		645+90.00 (3B)

RESURFACING OMISSIONS:
 STATION 31+19.00 TO STATION 58+75.66
 STATION 575+86.95 TO STATION 576+15.70 (RAILROAD CROSSING)

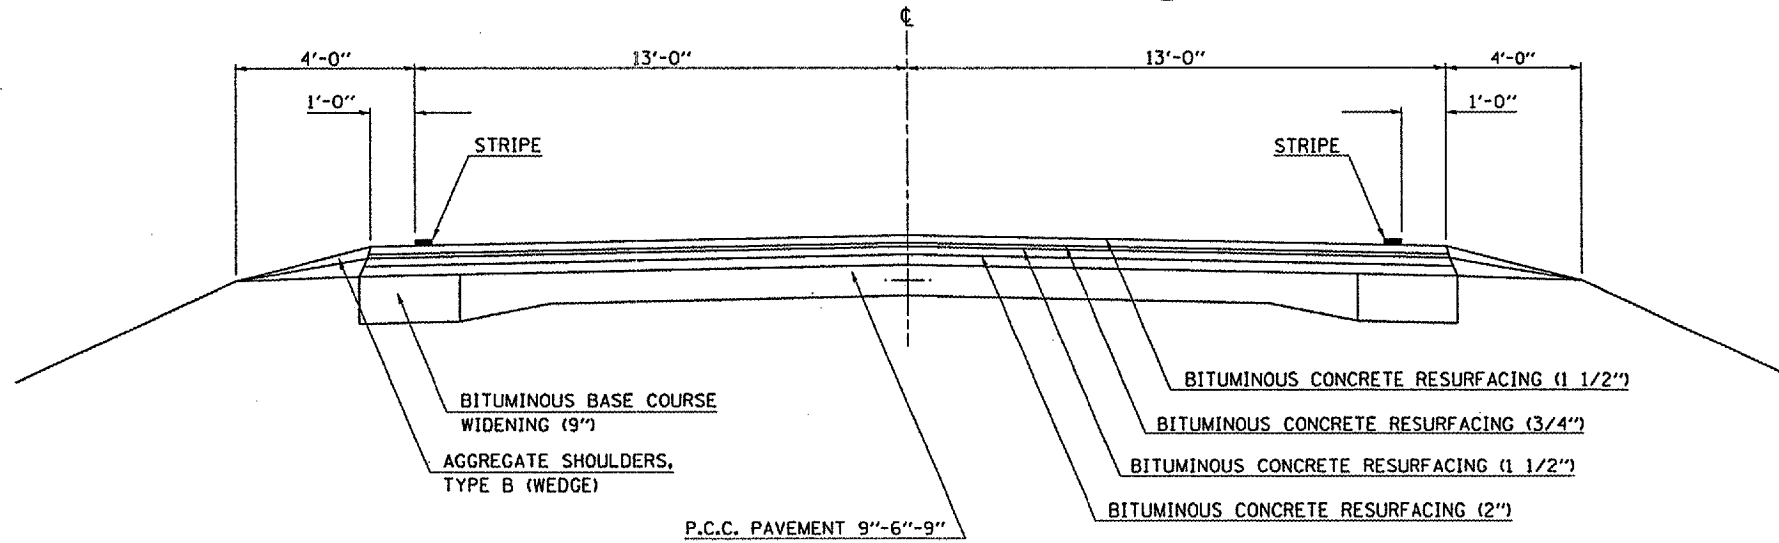

TYPICAL CROSS SECTION 3D

LOCATION #3

STATION	TO	STATION
(3B) 865+80.00		868+80.00 (3B)
(3B) 868+80.00		873+45.00 (BK.) (INTERSECTION OMISSION)
0+00.00 (AH.)		4+30.00 (INTERSECTION OMISSION)
4+30.00		26+05.00
26+14.00		69+65.35
69+94.66		124+86.86 (BK.)
125+00.00 (AH.)		135+02.17
135+75.83		320+46.00

RESURFACING OMISSIONS:
 STATION 868+80.00 TO STATION 4+30.00
 STATION 26+05.00 TO STATION 26+14.00 (RAILROAD CROSSING)
 STATION 69+65.35 TO STATION 69+94.66
 STATION 135+02.17 TO STATION 135+75.83

