

F.A. RTE.	SECTION	COUNTY	TOTAL SHEETS	SHEET NO.
*	*	**	24	16

- D5 CRACK & JOINT SEAL 2006-1
- CHAMPAIGN, EDGAR & VERMILION


**RESURFACING OMISSIONS:**  
 STATION 900+32.00 TO STATION 902+26.00  
 STATION 999+85.10 TO STATION 1001+79.10  
 STATION 1106+33.18 TO STATION 1108+27.18  
 STATION 1159+13.70 TO STATION 1161+07.70

**TYPICAL CROSS SECTION 4A**

LOCATION #4

STATION 880+00.00 TO STATION 1720+00.00

**RESURFACING OMISSIONS:**  
 STATION 1240+24.59 TO STATION 1242+18.59  
 STATION 1319+72.33 TO STATION 1321+66.33  
 STATION 1412+61.00 TO STATION 1414+67.00  
 STATION 1627+88.22 TO STATION 1632+12.11

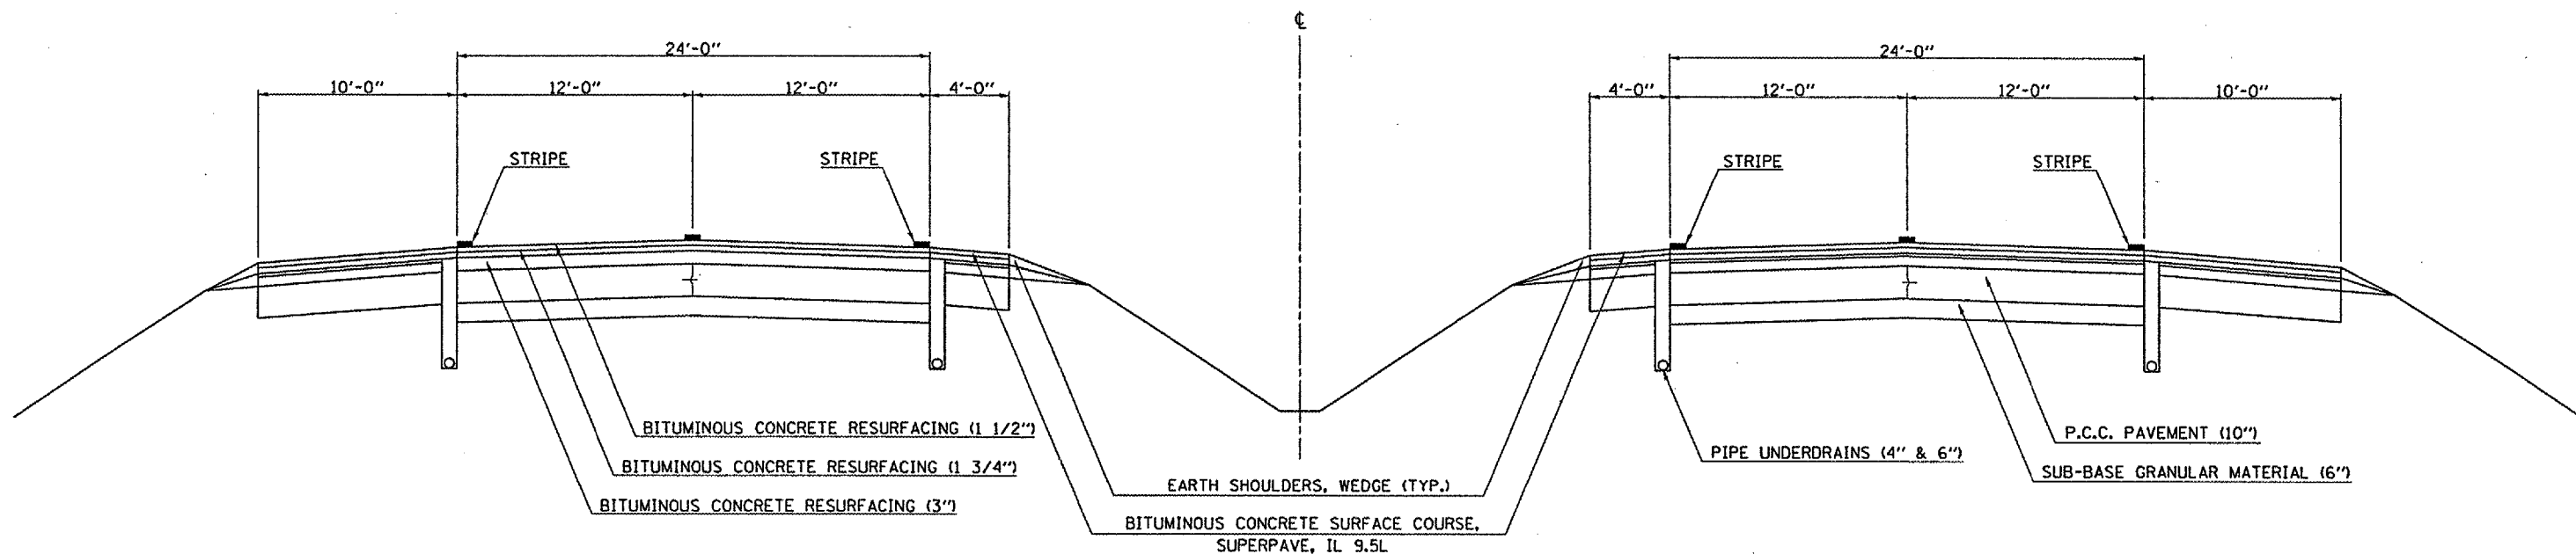

**TYPICAL CROSS SECTION 4B**

LOCATION #4

C. H. 22	C. H. 10	N. RTE. 49	U. S. RTE. 150
RAMP A	RAMP A	RAMP A	RAMP A
RAMP B	RAMP B	RAMP B	RAMP A-1
RAMP C	RAMP C	RAMP C	RAMP B
RAMP D	RAMP D	RAMP D	RAMP C
			RAMP C-1
			RAMP D

